



LEGEND

-
- Substitute Consent Application Boundary
- Edge of Road
- Gate
- Section
- Fence

LAYOUT

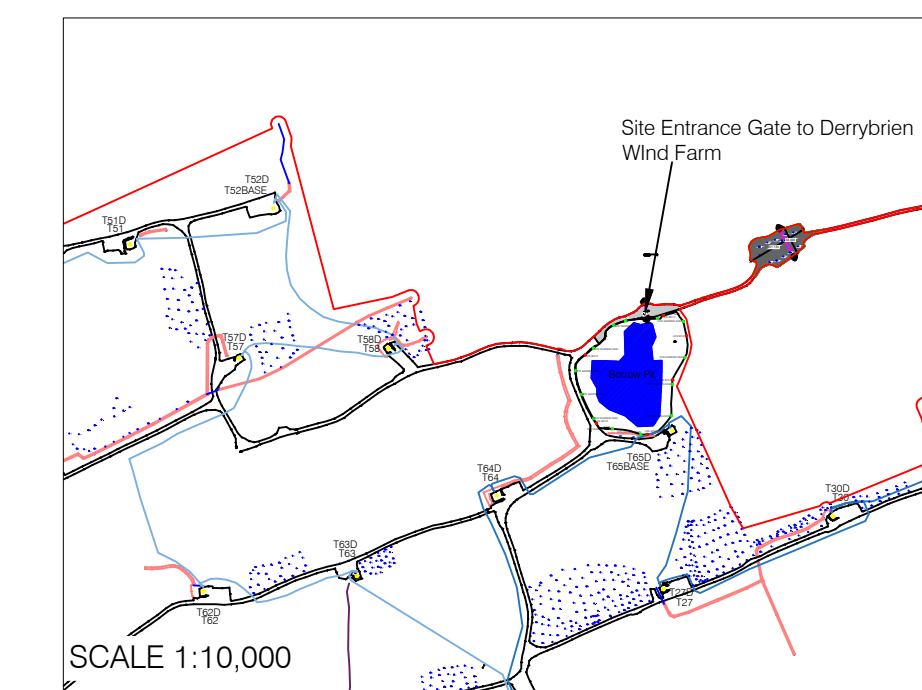

KEY PLAN

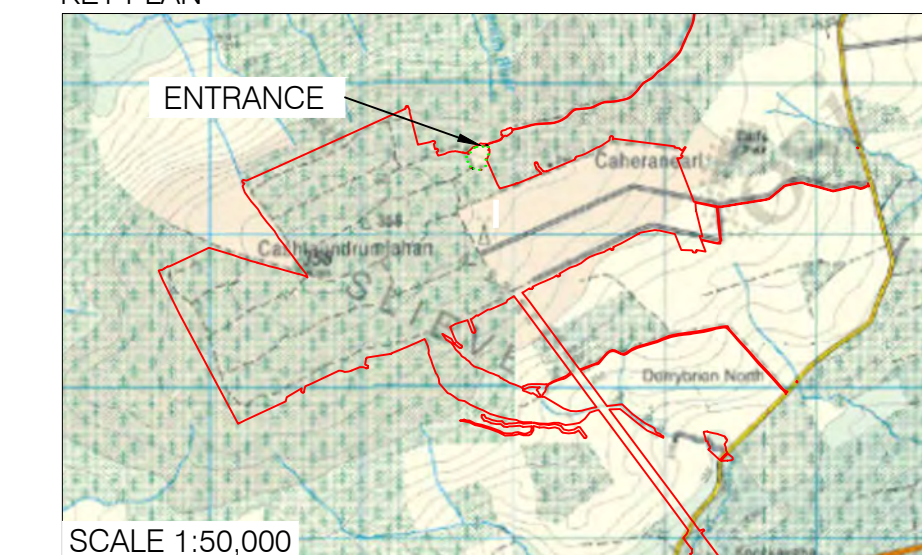

Note:
All levels in meters above ordnance datum Malin Head
Coordinates are given in Irish Transverse Mercator coordinate
system
Topographical survey undertaken on week commencing
16/09/2019

0	01.05.25	issued for substitute consent		DT	KMcC
REV	DATE	REVISION DESCRIPTION	DEN	RBN	VER

COPYRIGHT © ESB
ALL RIGHTS RESERVED. NO PART OF THIS WORK MAY BE MODIFIED, REPRODUCED OR COPIED IN ANY FORM OR BY ANY MEANS - GRAPHIC, ELECTRONIC OR MECHANICAL, INCLUDING PHOTOCOPYING, RECORDING, TAPING OR USED FOR ANY PURPOSE OTHER THAN ITS DESIGNATED PURPOSE, WITHOUT THE WRITTEN PERMISSION OF ESB.

PURPOSE OF ISSUE - PRELIMINARY UNLESS INDICATED

CLIENT APPROVAL ☐ PLANNING ☒ TENDER ☐ CONSTRUCTION ☐ AS-BUILT ☐

CLIENT	GORT WINDFARMS LTD
--------	--------------------

PROJECT	
---------	--

CONTRACT	
----------	--

DRAWING TITLE

Site Entrance From Existing Forest Road & Borrow Pit / Quarry.
To remain in situ

PRODUCTION UNIT Civil, Environmental & Renewable Engineering



**Engineering and Major Projects,
One Dublin Airport Central, Dublin Airport,
Cloughran, Co. Dublin, K67 XF72, Ireland.**

Tel: +353 (0)1 703 8000 Web: www.esb.ie

Engineering and Major Projects is a division of ESB.

DRAWN D. Treanor	PRODUCED D.Hogan	VERIFIED H.McMeel	APPROVED B.Allen	APPROVAL 01/05/20
CLIENT REF		NO. OF SHTS 1	SIZE A1	SCALE As Shown

DRAWING NUMBER		SHEET	REV
QS-000280-01-D460-033-005-000			