


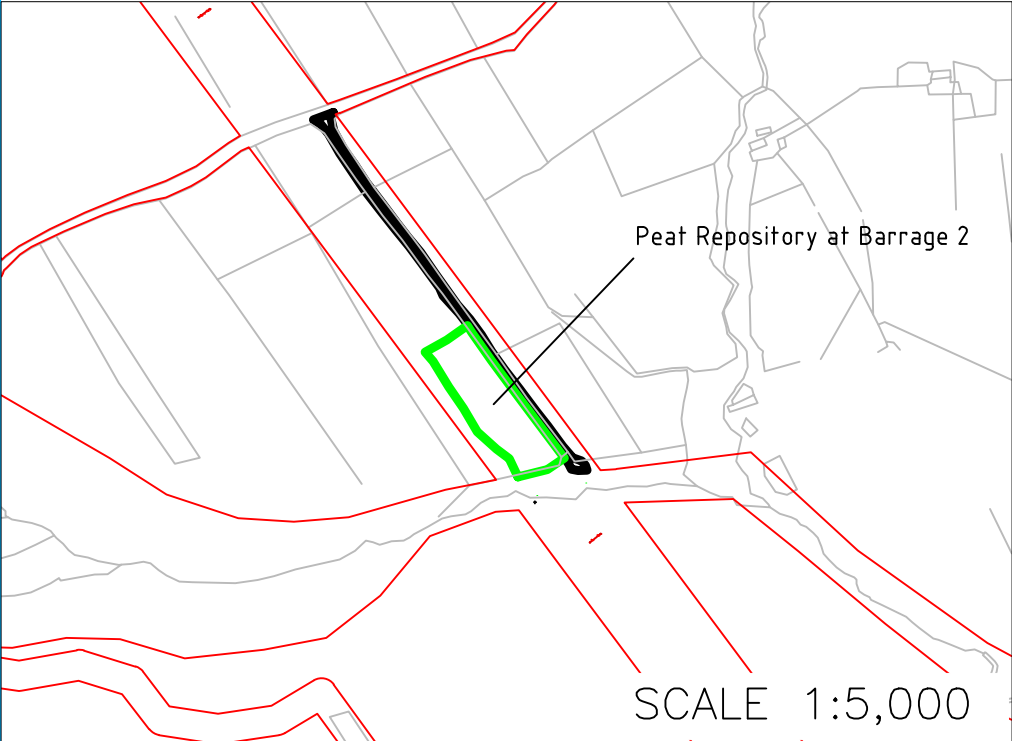


LEGEND

- Approximate Extent of Peat Repository
- Access Track
- 110KV Overhead Line
- Substitute Consent Application Boundary

LAYOUT



KEY PLAN

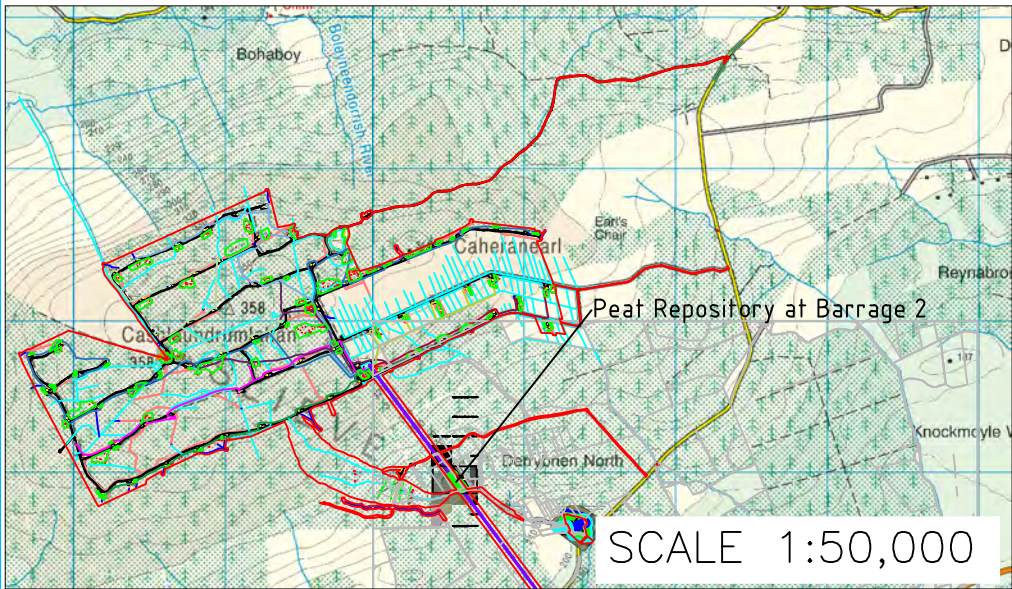

Note:
All levels in meters above ordnance datum Malin Head
Coordinates are given in Irish Transverse Mercator
coordinate system
Topographical survey undertaken on week commencing
16/09/2019

0	09.04.25	Issued for substitute consent	AT	AT	H.McM	B.A
REV	DATE	REVISION DESCRIPTION	DRN	PROD	VER	APP
COPYRIGHT © ESB ALL RIGHTS RESERVED. NO PART OF THIS WORK MAY BE MODIFIED, REPRODUCED OR COPIED IN ANY FORM OR BY ANY MEANS - GRAPHIC, ELECTRONIC OR MECHANICAL, INCLUDING PHOTOCOPYING, RECORDING, TAPING OR USED FOR ANY PURPOSE OTHER THAN ITS DESIGNATED PURPOSE, WITHOUT THE WRITTEN PERMISSION OF ESB.						
PURPOSE OF ISSUE - PRELIMINARY UNLESS INDICATED						
CLIENT APPROVAL ☐ PLANNING ☒ TENDER ☐ CONSTRUCTION ☐ AS-BUILT ☐						
CLIENT Gort Wind Farms LTD						
PROJECT Application for Substitute Consent:Derrybrien Wind Farm Development Decommissioning Project - Retained Development						
CONTRACT						
DRAWING TITLE Peat Repository at Barrage 2 Plan. To remain in situ						
PRODUCTION UNIT Civil Environmental & Renewable Engineering						
 Engineering and Major Projects, One Dublin Airport Central, Dublin Airport, Cloghran, Co. Dublin, K67 XF72, Ireland. Tel: +353 (0)1 703 8000 Web: www.esb.ie Engineering and Major Projects is a division of ESB.						
DRAWN A.Tuite	PRODUCED D.Hogan	VERIFIED H.McMeel	APPROVED B.Allen	APPROVAL DATE 09.04.2025		
CLIENT REF		NO. OF SHTS 1	SIZE A1	SCALE As Shown		
DRAWING NUMBER QS-000280-01-D460-037-008-000						SHEET REV