


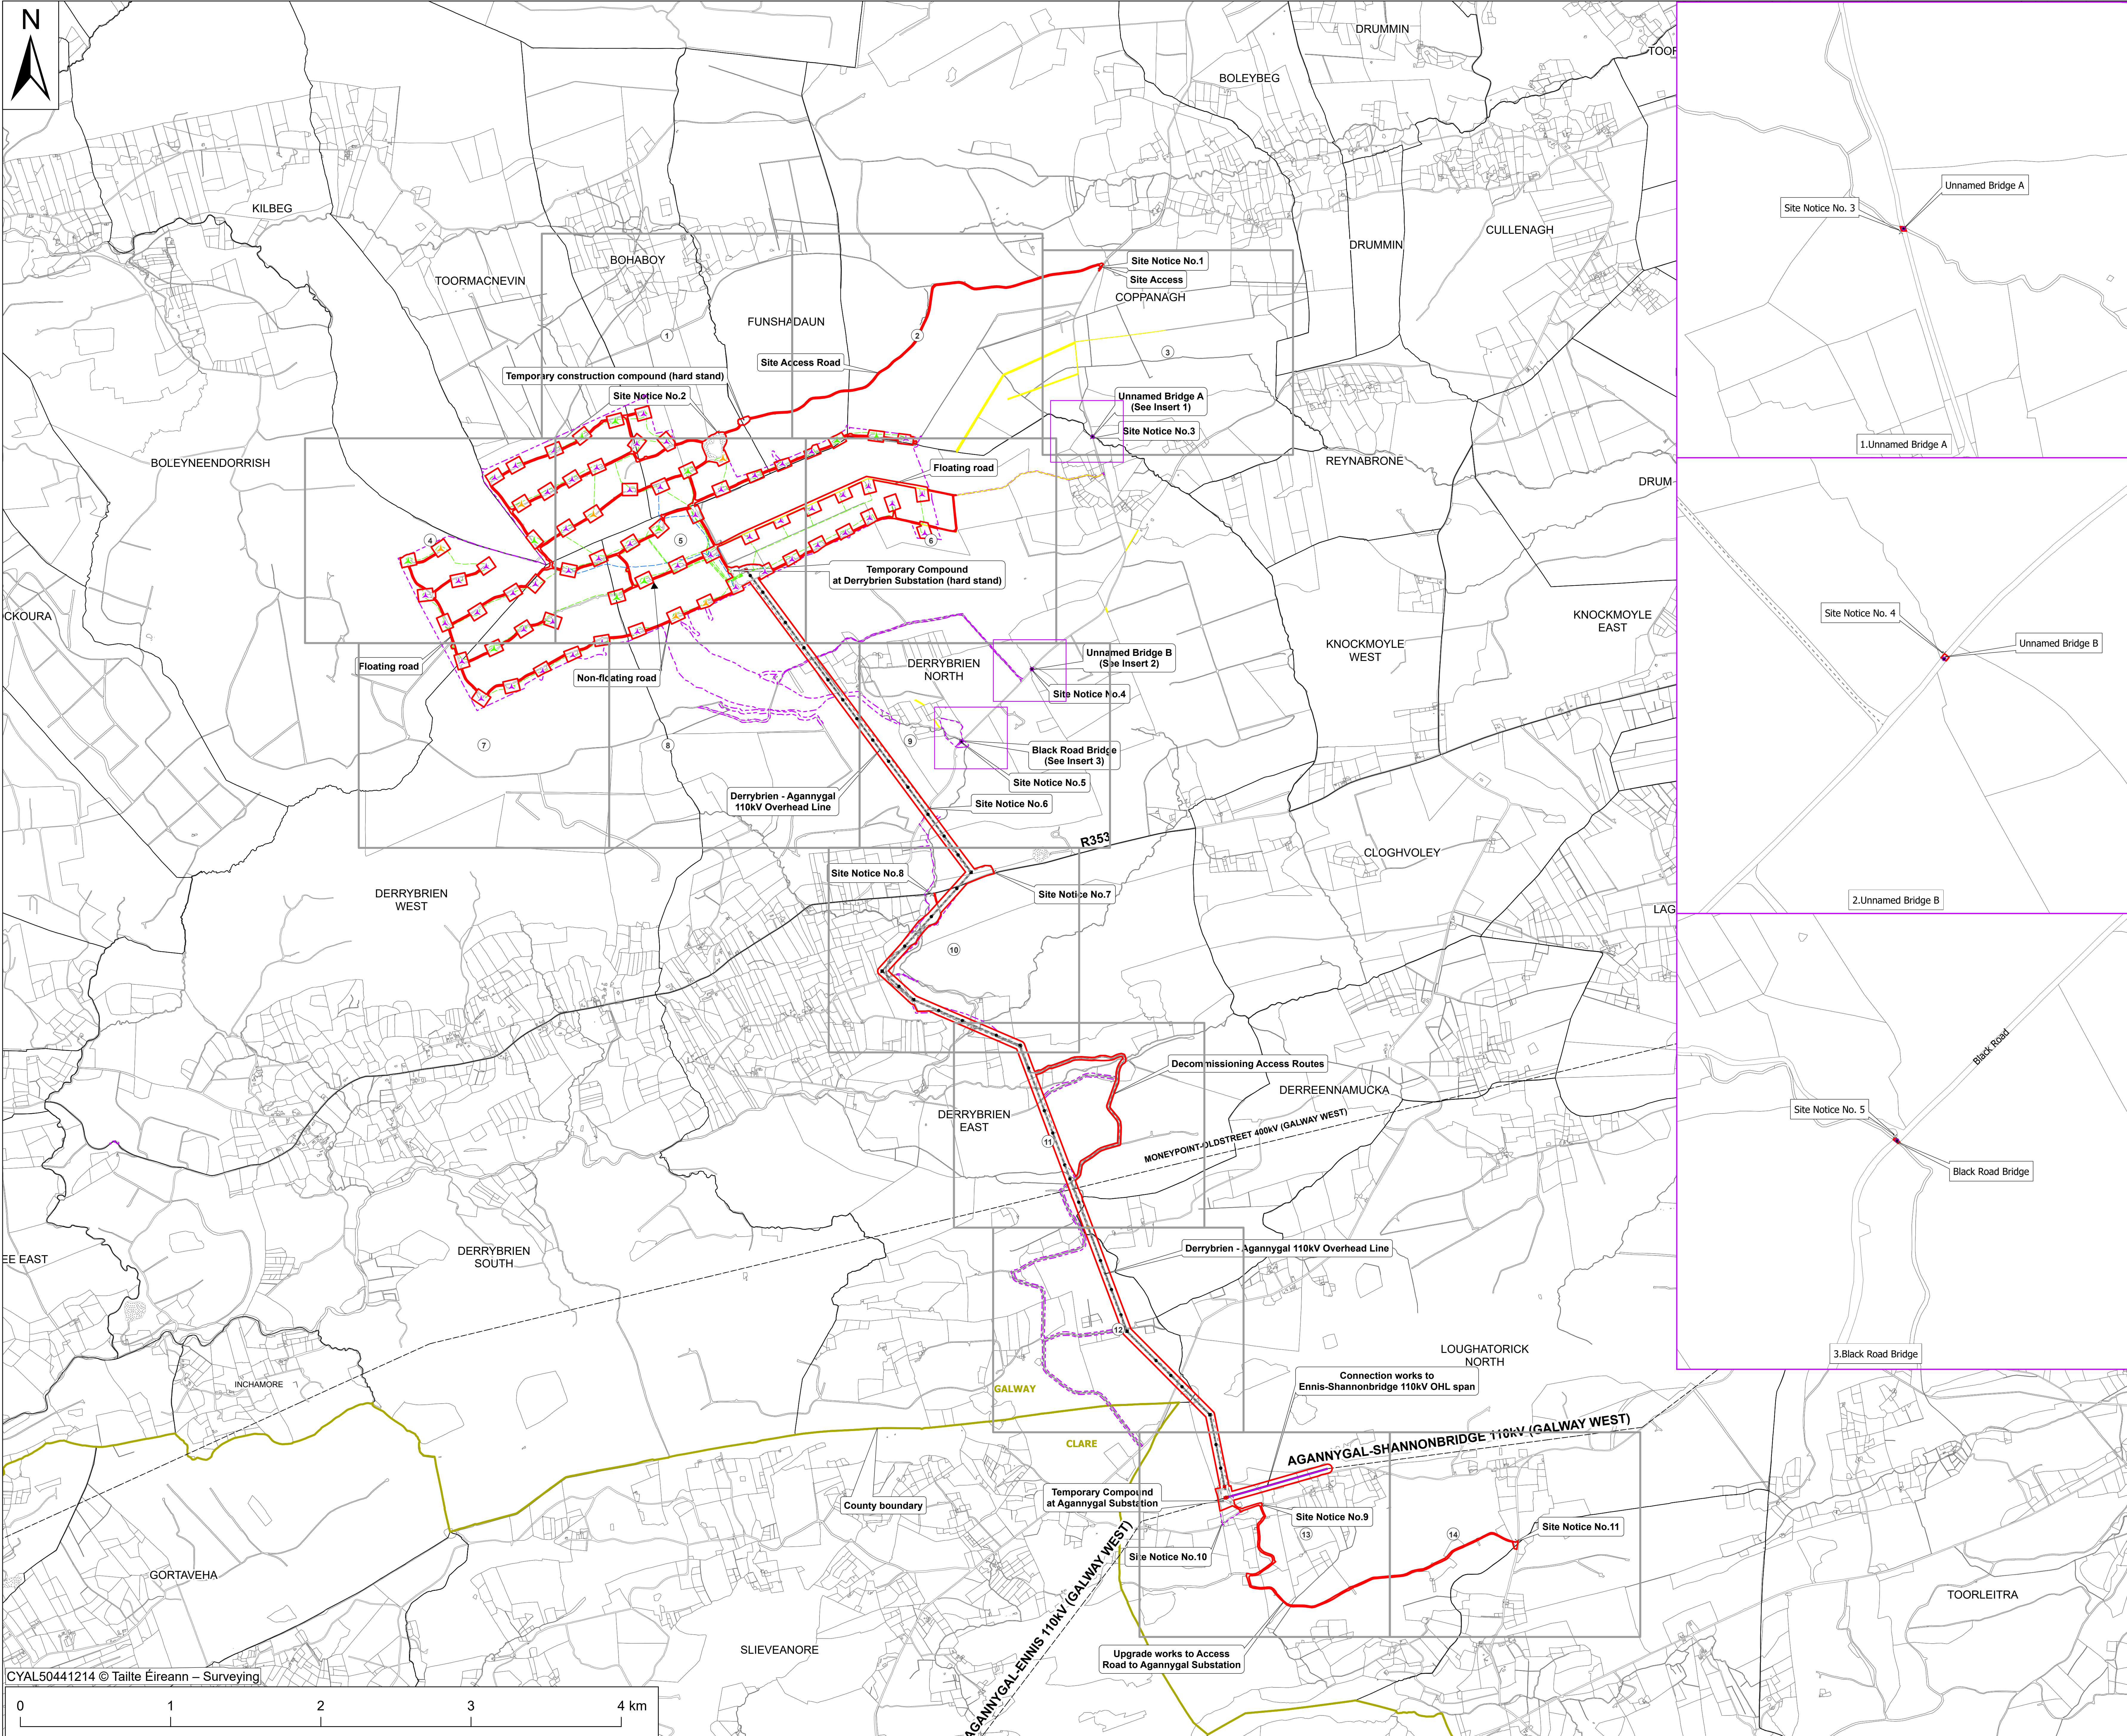

Legend

- Planning Permission Application Boundary
- Substitute Consent Application Boundary (Other Application)
- Site Notice
- Right of Way
- Turbine Foundation Types (to remain in situ)
 - Foundation type A
 - Foundation type B
 - Foundation type C
- Wind Farm Details:
 - Met Masts
 - Telecoms Mast (not subject of this application)
 - Temporary Construction Compound (Hardstand)
 - Fibre optic cable ducting
 - NV cables (approximate location)
 - Substations:
 - Derrybrien Substation
 - Agannygal Substation
 - Overhead Line:
 - Derrybrien - Agannygal 110kV Overhead Line
 - Poleset
 - Intermediate Mast
 - Angle Mast
 - End Mast
 - OHL Decommissioning Access Routes
 - Overhead lines
 - Townland Boundaries
 - County Boundary
 - Ennis-Shannonbridge 110kV OHL span
 - Bridge Locations (Proposed Flat Box location)
 - Sheet Index Plan

Notes:

- All existing structures above ground to be removed during the Decommissioning Phase.
- Drawing prepared using Irish Transverse Mercator (ITM) Map Grid.

Detail drawings as follows:

Drawing Number	Drawing Title
QS-000280-01-D460-027-001-000	Standard Wind Turbine Details - up to 49m hub height & 26m blade on Derrybrien Wind Farm Site
QS-000280-01-D460-027-002-000	Turbine Foundation Works
QS-000280-01-D460-027-003-000	Road Widening Areas
QS-000280-01-D460-027-004-000	Temporary Compound at Derrybrien Substation
QS-000280-01-D460-027-005-000	Temporary Main Site Compound at wind farm access road
QS-000280-01-D460-027-006-000	Temporary Turbine Rotor set down areas
QS-000280-01-D460-027-007-000	Temporary Blade Laydown areas
QS-000280-01-D460-027-008-000	Existing Met Masts 18.2 - proposed for removal
QS-000280-01-D460-027-009-000	Existing Met Masts Foundations. To remain in situ
QS-000280-01-D460-027-010-000	Typical sections - Existing Floating and non-floating roads and cable trench details. To remain in situ
QS-000280-01-D460-028-001-000	Existing Derrybrien 110 kV Substation Site Layout
QS-000280-01-D460-028-002-000	Post Decommissioning Derrybrien 110 kV Substation Layout Plan
QS-000280-01-D460-029-001-000	Existing Agannygal Twin 110 kV Substation - Site Layout
QS-000280-01-D460-029-002-000	Post Decommissioning Agannygal 110 kV Substation Layout Plan
QS-000280-01-D460-029-003-000	Temporary Compound at Agannygal Substation
QS-000280-01-D460-029-004-000	Agannygal Substation Decommissioning Access Route
QS-000280-01-D460-029-005-000	Decommissioning Phase: Ennis - Shannonbridge OHL Reinforcement works
QS-000280-01-D460-030-001-000	Existing Overhead Line - showing route and location of proposed works
QS-000280-01-D460-030-002-000	Post Decommissioning Overhead Line - Layout Plan
QS-000280-01-D460-030-003-000	110kV SUSPENSION WOOD POLESET NON EARTHWISE
QS-000280-01-D460-030-004-000	110 kV SINGLE CIRCUIT SUSPENSION WOOD POLESET
QS-000280-01-D460-030-005-000	Outline Drawing Tower Type 61
QS-000280-01-D460-030-006-000	Outline Drawing Tower Type 60
QS-000280-01-D460-030-007-000	Tower Type 149E
QS-000280-01-D460-030-008-000	Outline Drawing Tower Type 38
QS-000280-01-D460-030-009-000	110 kV Lines Planning Outline Drawing Stayed Suspension Wood Poleset Non-Earthwise
QS-000280-01-D460-030-010-000	Foundation details for Foundation type 'B' (Type 60)
QS-000280-01-D460-030-011-000	Foundation details for Foundation type 'C' (Type 60)
QS-000280-01-D460-030-012-000	Foundation details for Foundation type 'B' (Type 61)
QS-000280-01-D460-030-013-000	Foundation details for Foundation type 'C' (Type 61)
QS-000280-01-D460-030-014-000	Foundation details for Type 149E steel tower - Foundation type 'D'
QS-000280-01-D460-030-015-000	Post Decommissioning Reinstated Ennis - Shannonbridge OHL

Maps shown on drawing:
Galway 5000 sheets 3746,3747,3748,3749, 3804,3805,3806,3807, 3862,3863,3864,3865,3919,3920,3921 & 3922

1	19/08/2025	All Right of Ways added	E.O'S	D.H	H.McM	B.A
0	28/04/2025	Issued for Planning Permission for Proposed Development Works	E.O'S	D.H	H.McM	B.A
REV	DATE	REVISION DESCRIPTION	DRN	PROD	VER	APP

COPYRIGHT © ESB

ALL RIGHTS RESERVED. NO PART OF THIS WORK MAY BE MODIFIED, REPRODUCED OR COPIED IN ANY FORM OR BY ANY MEANS - GRAPHIC, ELECTRONIC OR MECHANICAL, INCLUDING PHOTOCOPYING, RECORDING, TAPING OR USED FOR ANY PURPOSE OTHER

PURPOSE OF ISSUE - PRELIMINARY UNLESS INDICATED

CLIENT APPROVAL ☐ PLANNING ☒ TENDER ☐ CONSTRUCTION ☐ AS-BUILT ☐

CLIENT **Gort Wind Farms Ltd**

PROJECT **Application for Planning Permission: Derrybrien Wind Farm Development Decommissioning Project – Prospective Development**

CONTRACT

DRAWING TITLE **Strategic Site Location Map – Overall Layout and Sheet Index Plan. Application for Planning Permission**

PRODUCTION UNIT **Civil Environmental & Renewable Engineering**

Engineering and Major Projects,
One Dublin Airport Central, Dublin Airport,
Cloghran, Co. Dublin, K67 XF72, Ireland.
Tel: +353 (0)1 703 9000 Web: www.esb.ie
Engineering and Major Projects is a division of ESB

DRAWN	PRODUCED	VERIFIED	APPROVED	APPROVAL DATE
E.O'Shea	D.Hogan	H.McMeel	B.Allen	19/08/2025
CLIENT REF.	NO. OF SHEETS	SIZE	SCALE	
	1/1	A0	1:15,000	
DRAWING NUMBER	SHEET	REV		
QS-000280-01-D460-025-002-001				