



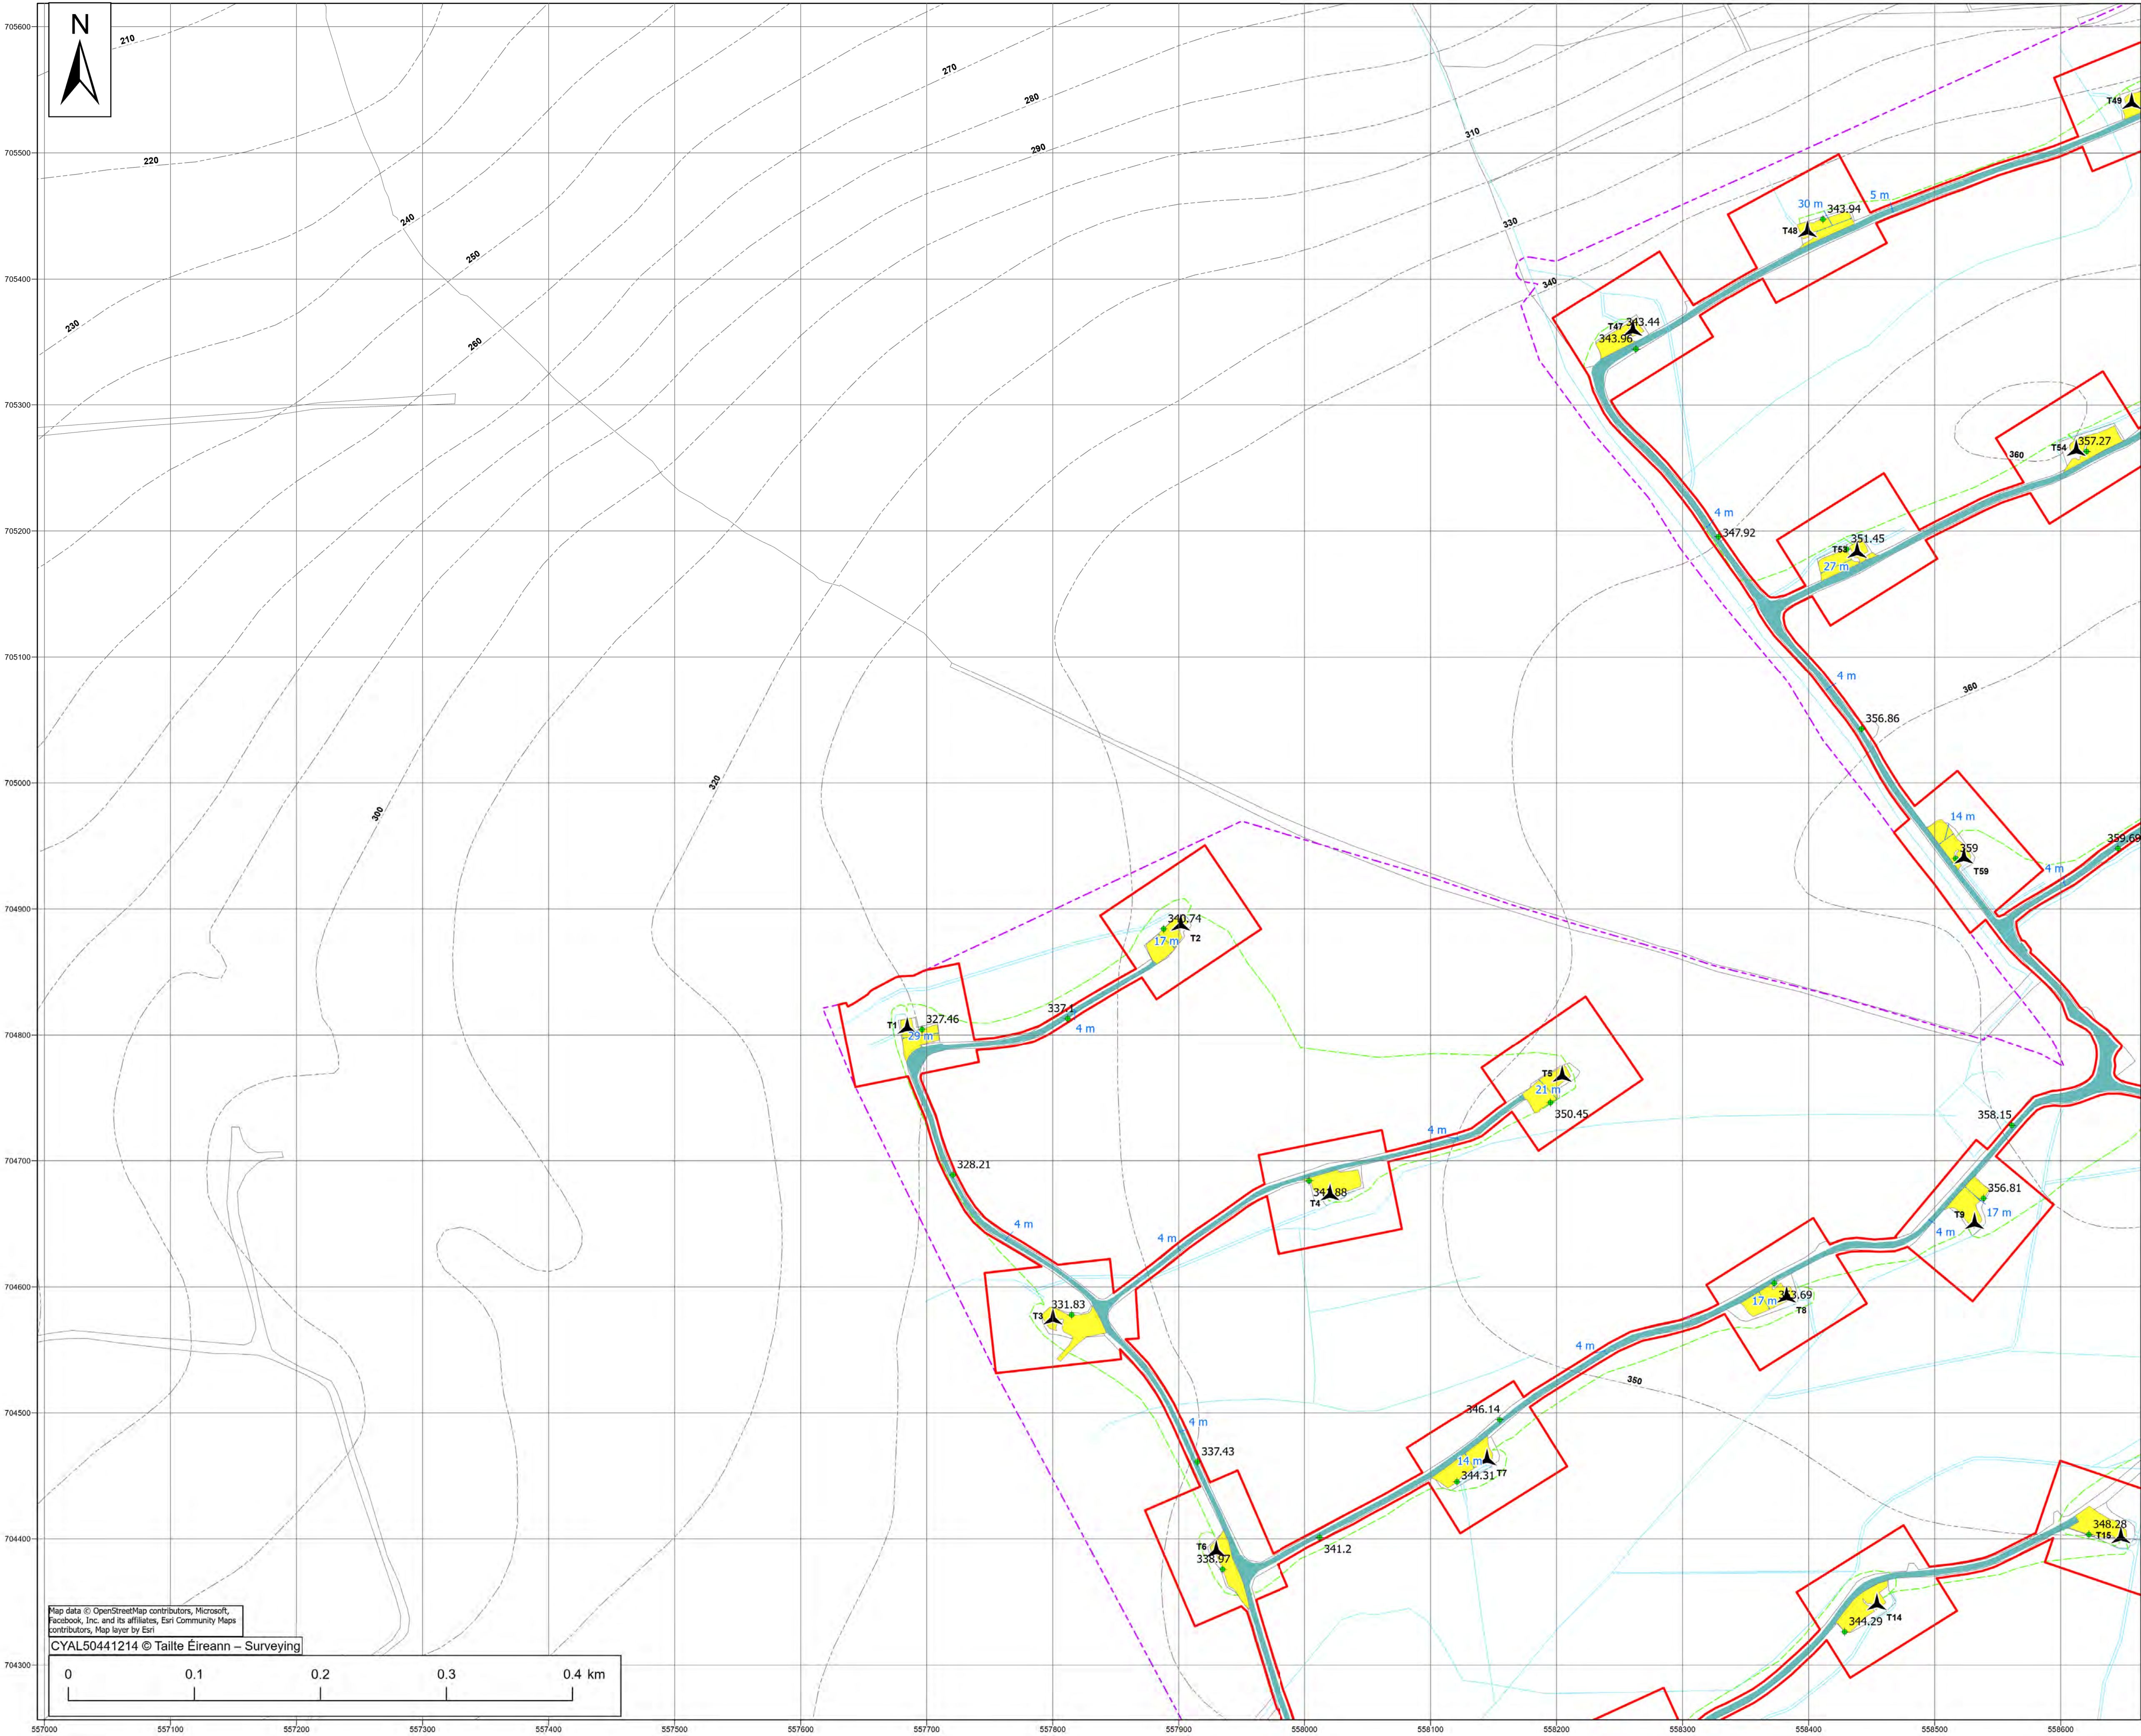

Legend

- Planning Permission Application Boundary
- Substitute Consent Application Boundary (Other Application)
- Existing Turbines (Proposed for removal)
- Floating Road (to remain in situ)
- Turbine Hardstands (to remain in situ)
- MV cables (approximate location) (to remain in situ)
- Drainage (to remain in situ)
- Levels
- Contours

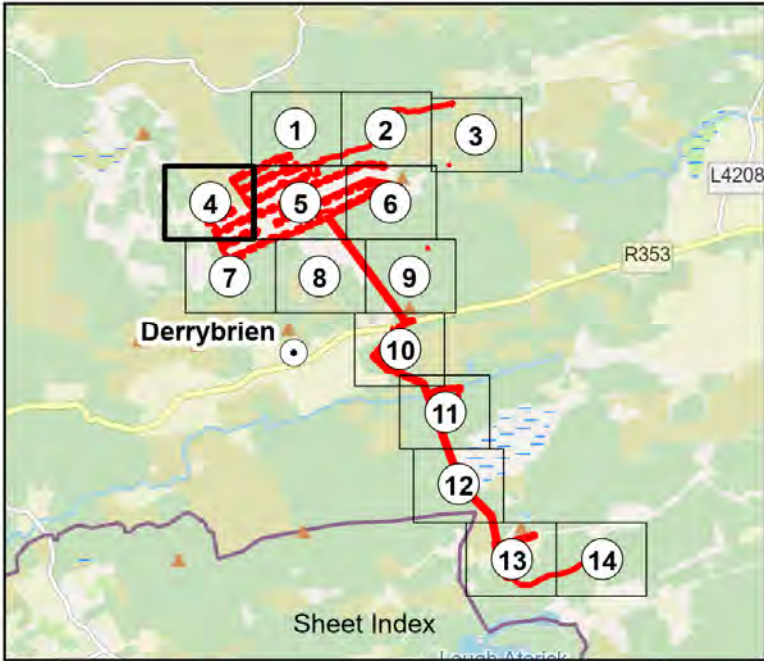

Drawing Number	Drawing Title
QS-000280-01-D460-027-001-000	Standard Wind Turbine Details - up to 49m hub height & 26m blade on Derrybrien Wind Farm Site
QS-000280-01-D460-027-010-000	Typical sections - Existing Floating and non-floating roads and cable trench details, to remain in situ

Maps shown on drawing:
Galway 5000 sheets 3746,3747,3748,3749, 3804,3805,3806,3807, 3862,3863,3864,3865,3919,3920,3921 & 3922

0	02.04.25	Issued for Planning Permission for Proposed Development Works	E.O'S	D.H	H.McM	B.A
REV	DATE	REVISION DESCRIPTION	DRN	PROD	VER	APP
COPYRIGHT © ESB						
ALL RIGHTS RESERVED. NO PART OF THIS WORK MAY BE MODIFIED, REPRODUCED OR COPIED IN ANY FORM OR BY ANY MEANS - GRAPHIC, ELECTRONIC OR MECHANICAL, INCLUDING PHOTOCOPYING, RECORDING, TAPING OR USED FOR ANY PURPOSE OTHER						
PURPOSE OF ISSUE - PRELIMINARY UNLESS INDICATED						
CLIENT	APPROVAL	PLANNING	TENDER	CONSTRUCTION	AS-BUILT	
CLIENT Gort Windfarms Ltd						
PROJECT Application for Planning Permission: Derrybrien Wind Farm Development Decommissioning Project – Prospective Development						
CONTRACT						
DRAWING TITLE Planning Application for Proposed Development Works - Site Layout Map – Sheet 4 [Existing]						
PRODUCTION UNIT Civil Environmental & Renewable Engineering						
 Engineering and Major Projects, One Dublin Airport Central, Dublin Airport, Cloghran, Co. Dublin, K67 XF72, Ireland. Tel: +353 (0)1 703 8000 Web: www.esb.ie Engineering and Major Projects is a division of ESB						
DRAWN E.O'Shea	PRODUCED D.Hogan	VERIFIED H.McMeel	APPROVED B.Allen	APPROVAL DATE 29/04/2025		
CLIENT REF.		NO. OF SHEETS 4/14		SIZE A1	SCALE 1:2,500	
DRAWING NUMBER QS-000280-01-D460-026-004-000				SHEET REV		