


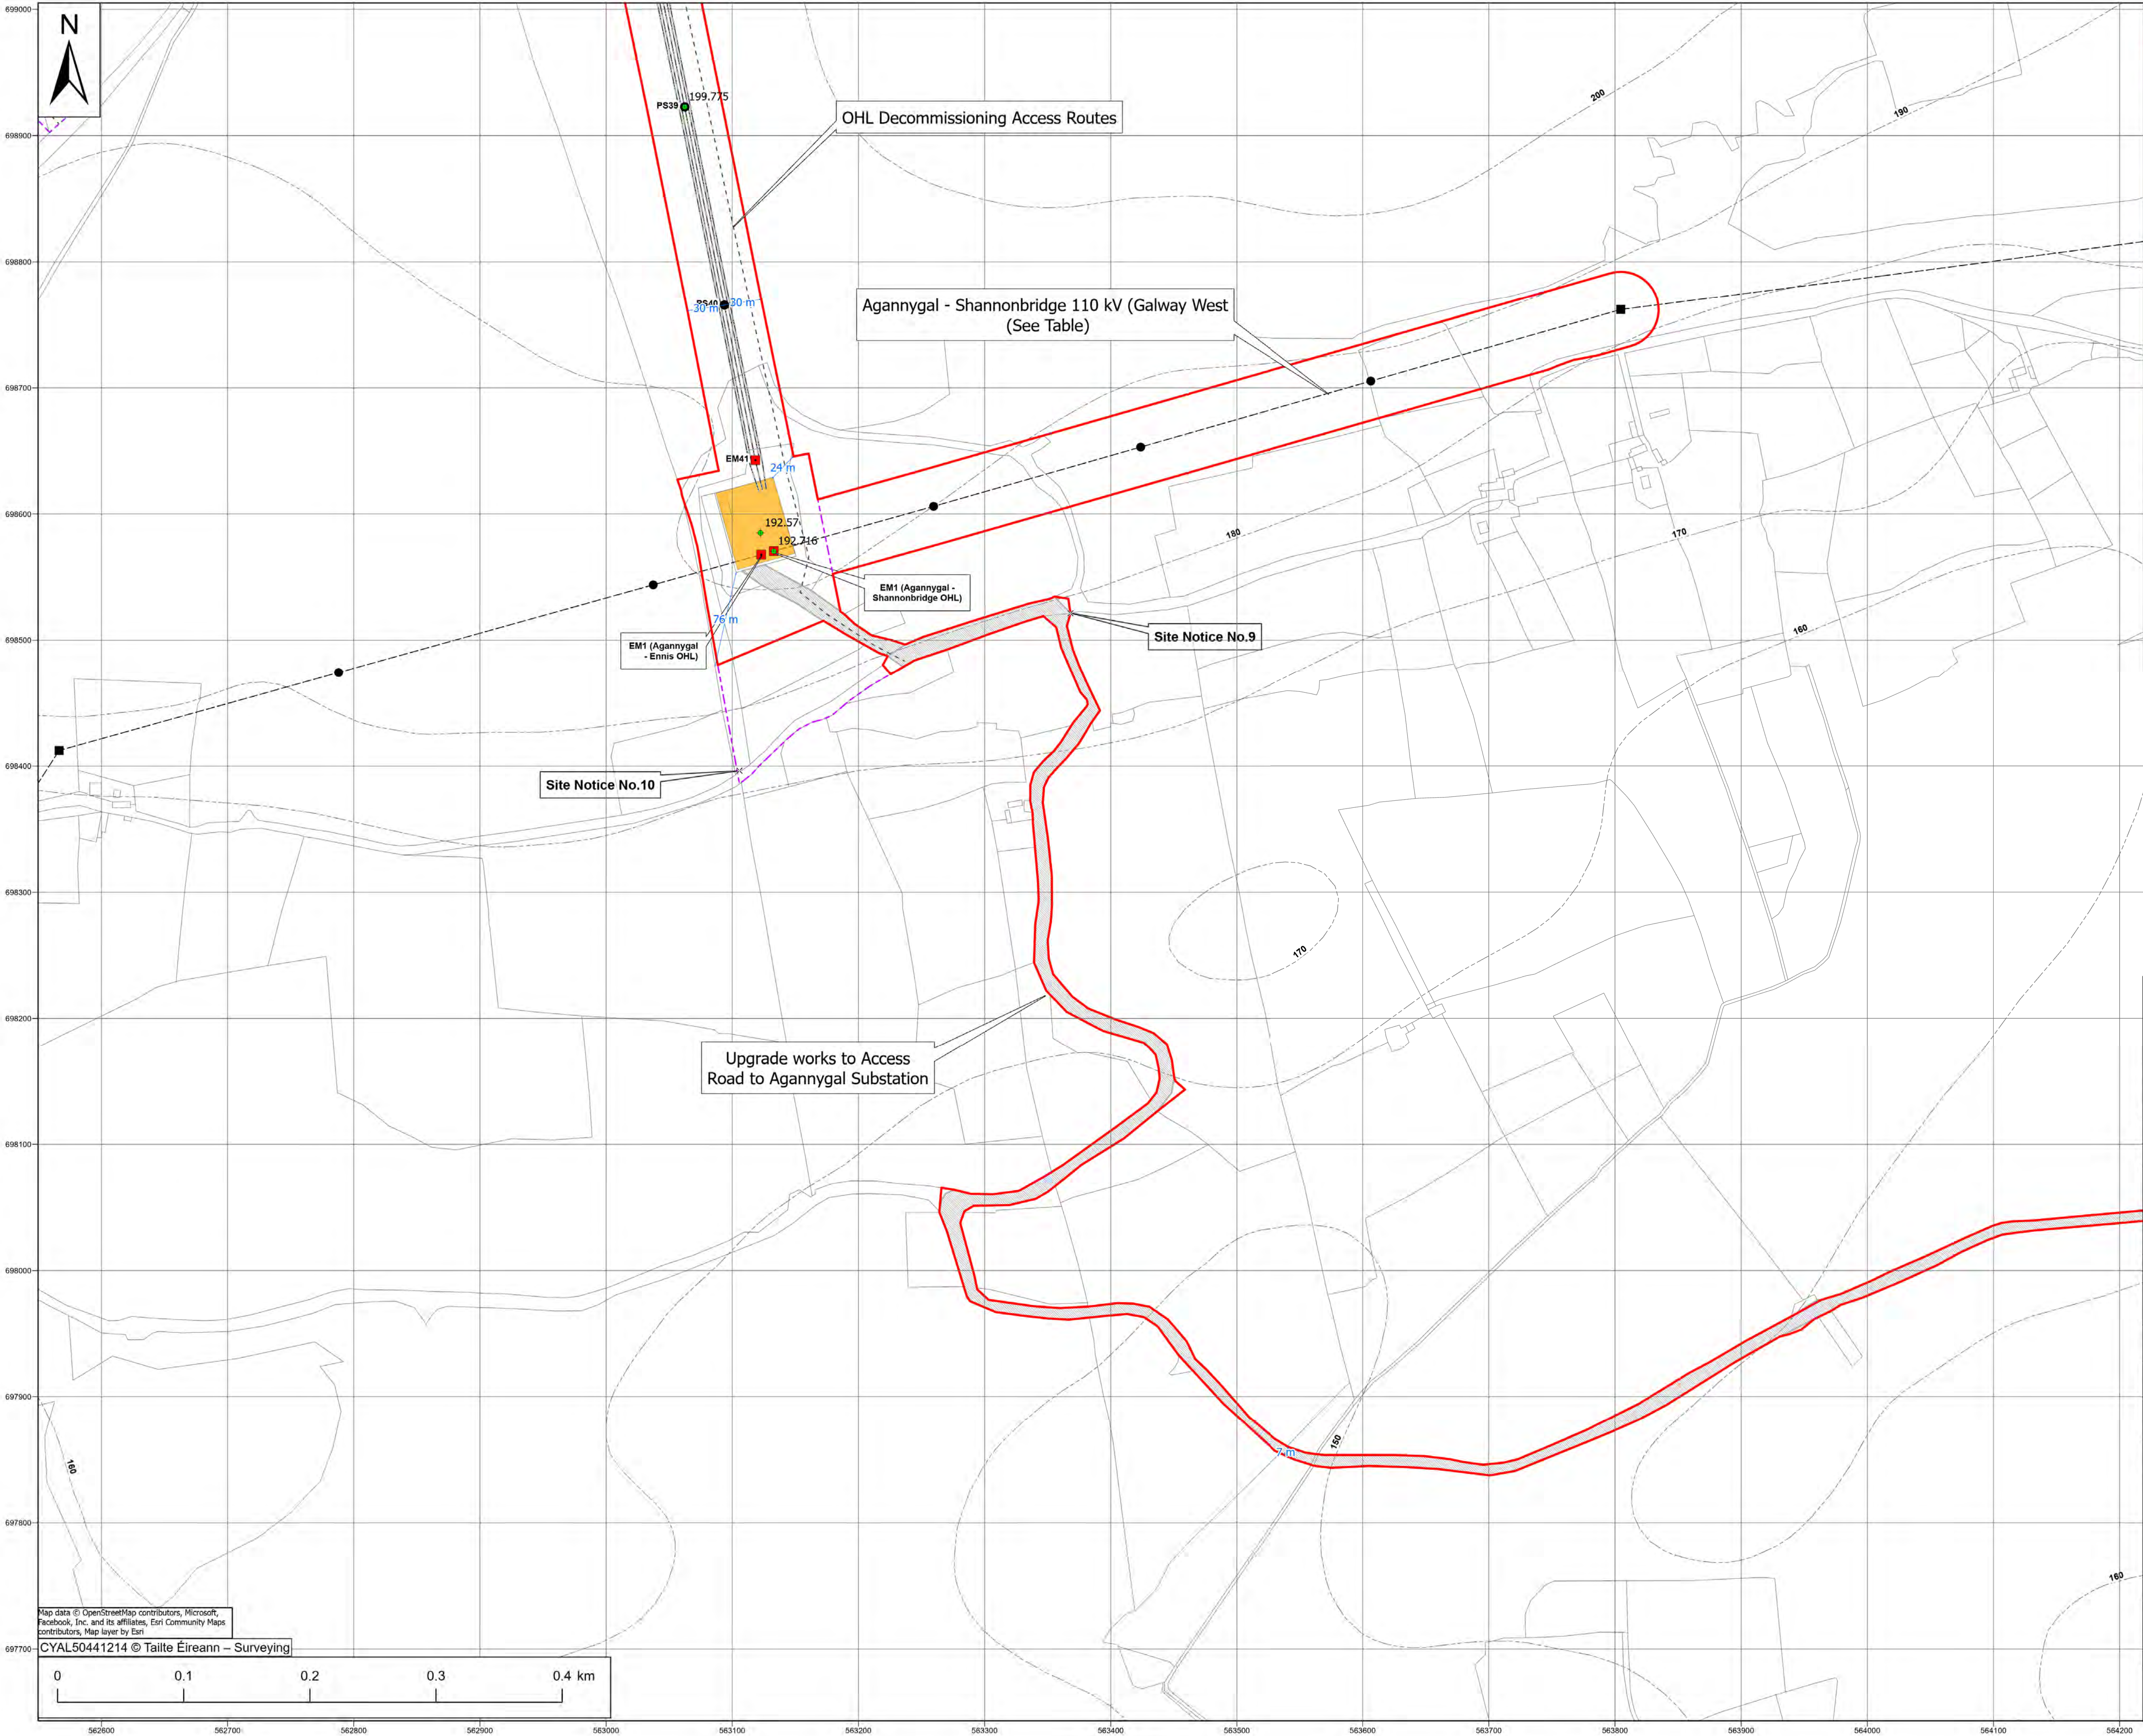

Legend

Planning Permission Application Boundary

Access Road to Application Boundary (Other Application)

Site Notice

Decommissioning Access Routes OHL

Mast type:(Proposed for removal)

Poleset

End Mast

Angle Masts

Derrybrien - Agannygal 110kV Overhead Line (Proposed for removal)

Upgrade works to Access Road to Agannygal Substation (Proposed for removal)

Agannygal Substation (Proposed for removal)

Connection works to Ennis-Shannonbridge 110kV OHL span

Levels

Contours

Notes:

- All existing structures above ground to be removed during the Decommissioning Phase.
- Drawing prepared using Irish Transverse Mercator (ITM) Map Grid.

Drawing Number	Drawing Title
QS-000280-01-D460-026-001-000	Existing Agannygal Tee-in 110 kV Substation - Site Layout
QS-000280-01-D460-030-001-000	Existing Overhead Line - showing route and location of proposed works
QS-000280-01-D460-030-003-000	110kV SUSPENSION WOOD POLESET NON EARTHWARE
QS-000280-01-D460-030-004-000	110 kV SINGLE CIRCUIT SUSPENSION WOOD POLESET
QS-000280-01-D460-030-005-000	Outline Drawing Tower Type 61
QS-000280-01-D460-030-006-000	Outline Drawing Tower Type 60
QS-000280-01-D460-030-007-000	Tower Type 1496
QS-000280-01-D460-030-008-000	Outline Drawing Tower Type 38
QS-000280-01-D460-030-009-000	110 kV Lines Planning Outline Drawing Stayed Suspension Wood Poleset Non-Earthware

Maps shown on drawing:
Galway 5000 sheets 3746,3747,3748,3749, 3804,3805,3806,3807, 3862,3863,3864,3865,3919,3920,3921 & 3922

0	02.04.25	Issued for Planning Permission for Proposed Development Works	E.O'S	D.H	H.McM	B.A
REV	DATE	REVISION DESCRIPTION	DRN	PROD	VER	APP
COPYRIGHT © ESB						
ALL RIGHTS RESERVED. NO PART OF THIS WORK MAY BE MODIFIED, REPRODUCED OR COPIED IN ANY FORM OR BY ANY MEANS - GRAPHIC, ELECTRONIC OR MECHANICAL, INCLUDING PHOTOCOPYING, RECORDING, TAPING OR USED FOR ANY PURPOSE OTHER						
PURPOSE OF ISSUE - PRELIMINARY UNLESS INDICATED						
CLIENT	APPROVAL	PLANNING	☒	TENDER	CONSTRUCTION	AS-BUILT
CLIENT						
Gort Windfarms Ltd						
PROJECT						
Application for Planning Permission: Derrybrien Wind Farm Development Decommissioning Project – Prospective Development						
CONTRACT						
DRAWING TITLE						
Planning Application for Proposed Development Works - Site Layout Map – Sheet 13 [Existing]						
PRODUCTION UNIT						
Civil Environmental & Renewable Engineering						
Engineering and Major Projects, One Dublin Airport Central, Dublin Airport, Cloghran, Co. Dublin, K67 XF72, Ireland. Tel: +353 (0)1 703 8000 Web: www.esb.ie Engineering and Major Projects is a division of ESB						
DRAWN	PRODUCED	VERIFIED	APPROVED	APPROVAL DATE		
E.O'Shea	D.Hogan	H.McMeel	B.Allen	22/04/2025		
CLIENT REF.	NO. OF SHEETS		SIZE	SCALE		
	13/14		A1	1:2,500		
DRAWING NUMBER			SHEET		REV	
QS-000280-01-D460-026-013-000						