



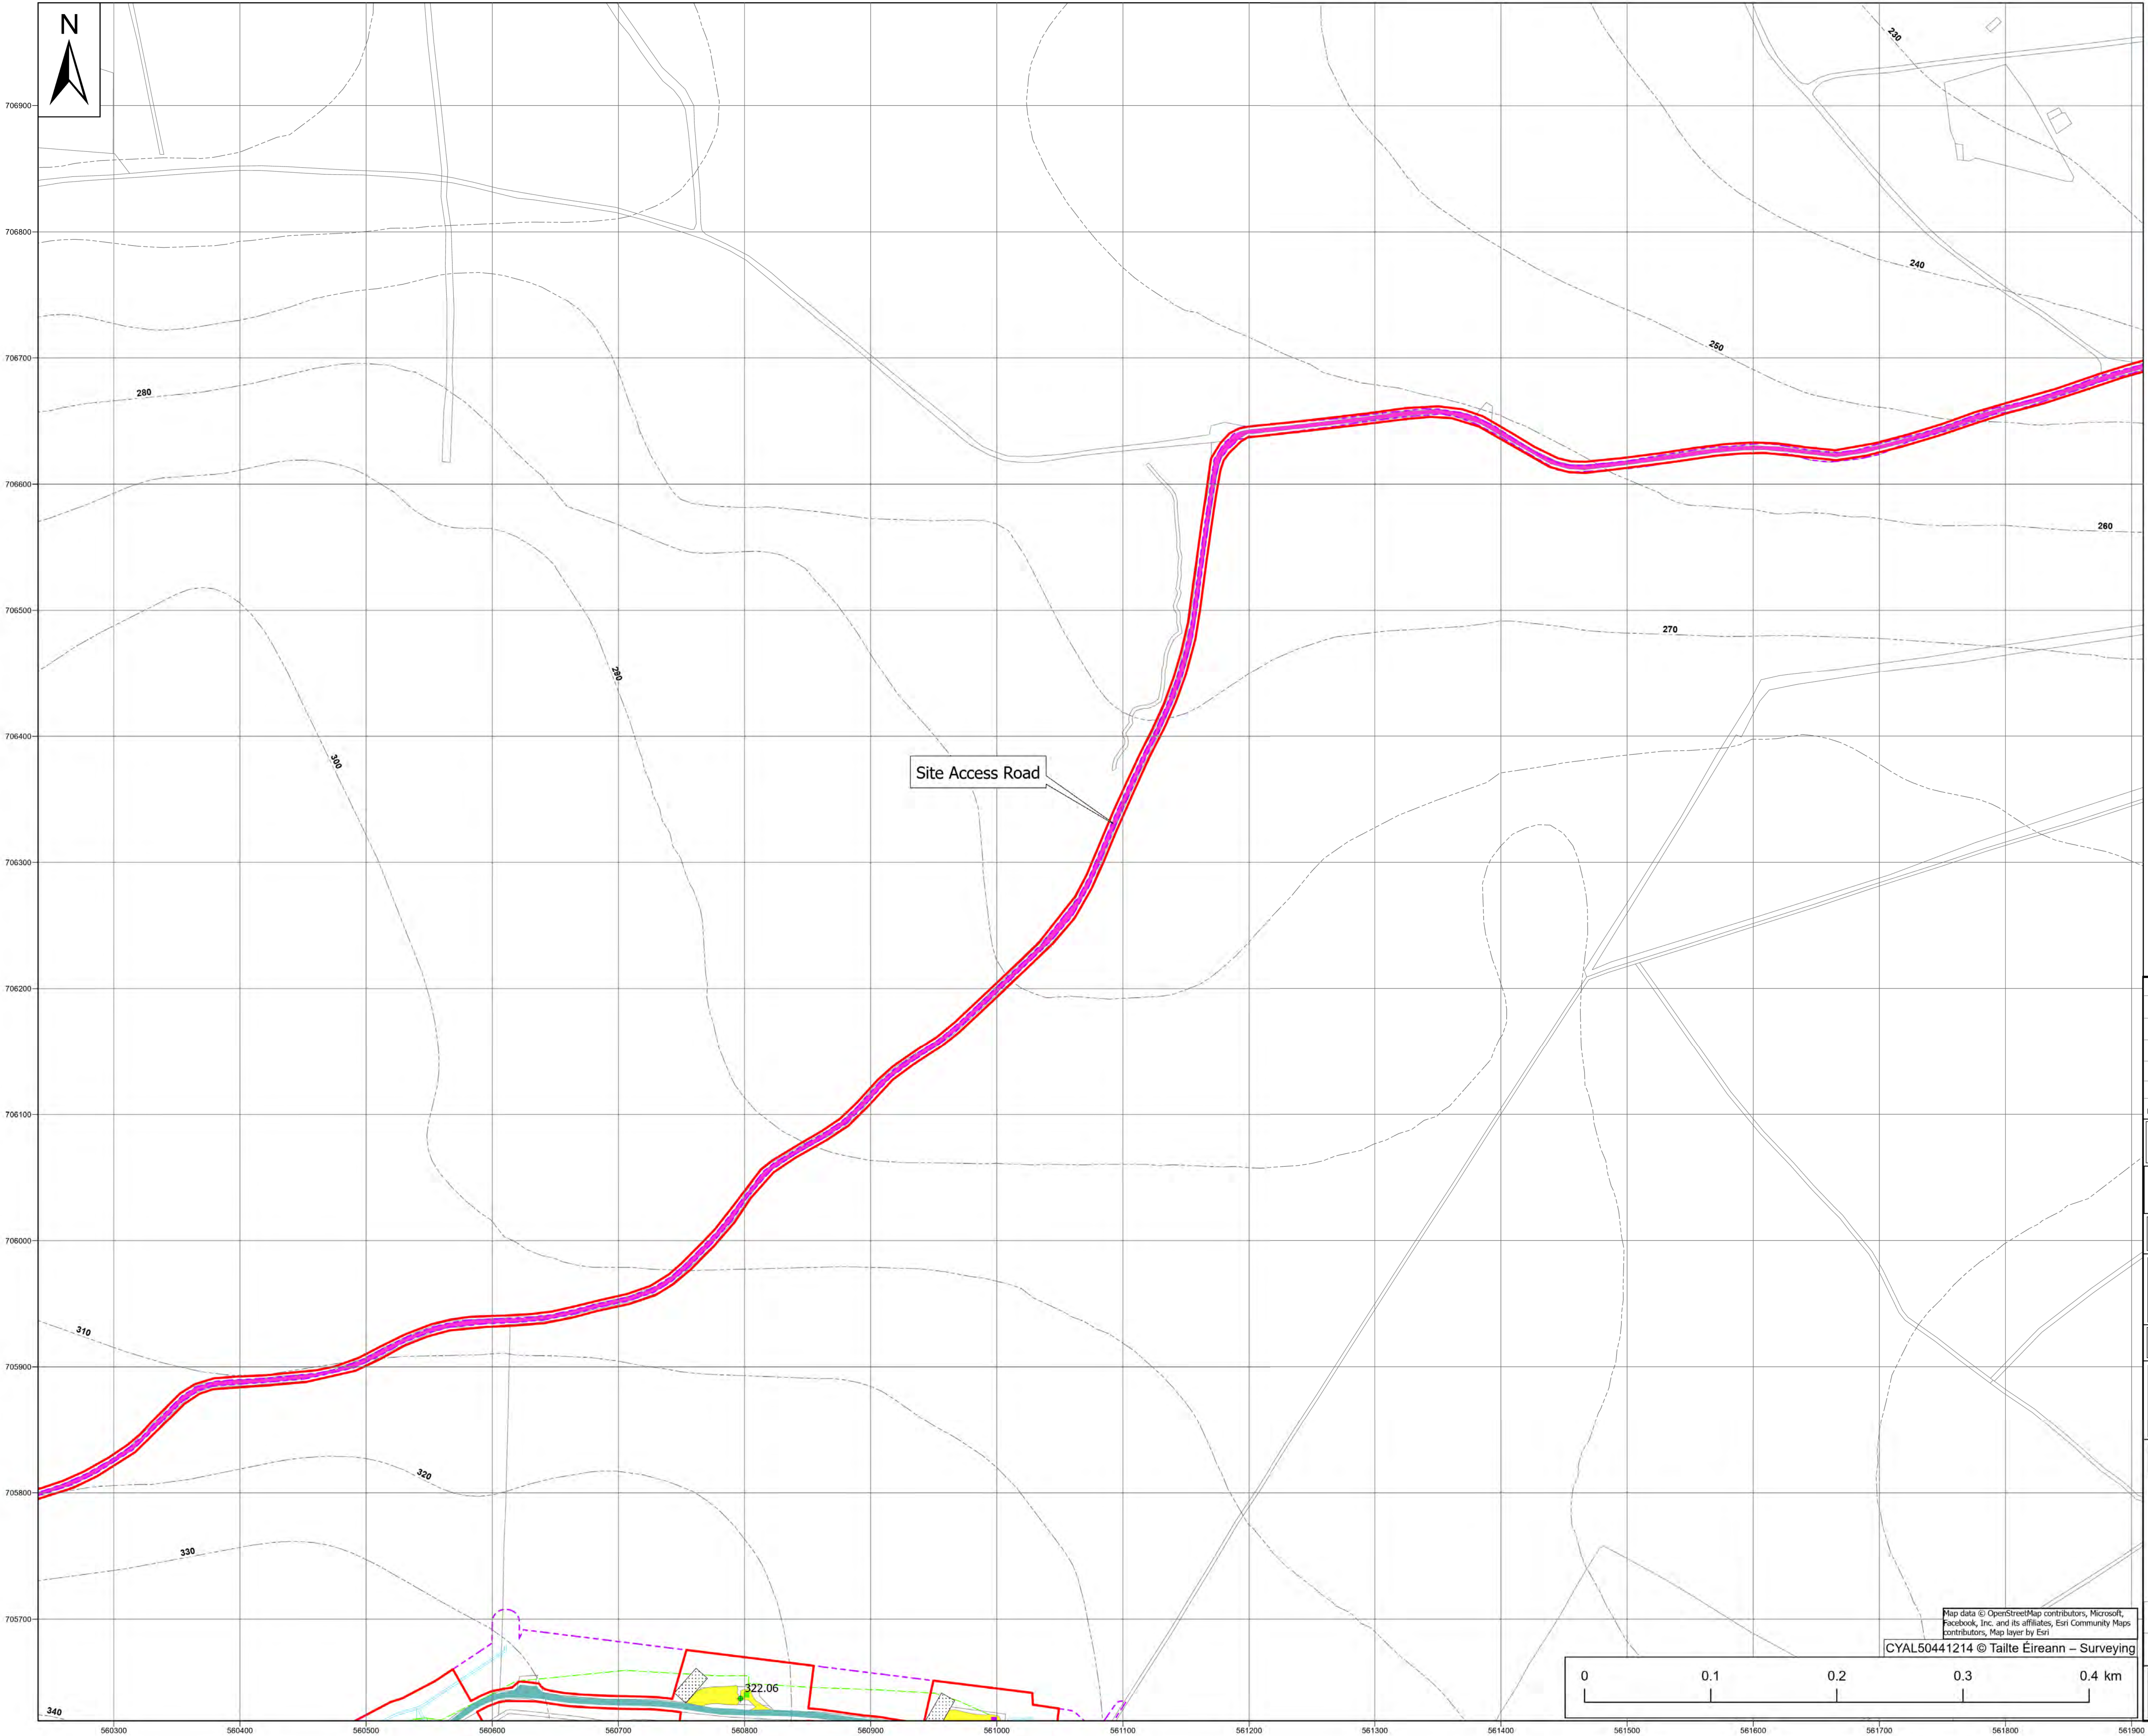

Legend

- Planning Permission Application Boundary
- Substitute Consent Application Boundary (Other Application)
- Turbine Foundation Types (to remain in situ)
- Foundation type A
- Foundation type B
- Floating Road (to remain in situ)
- Site Access Road (to remain in situ)
- Turbine Hardstands (to remain in situ)
- Proposed Temporary Blade Laydown Areas
- Drainage (to remain in situ)
- Contours
- Proposed Indicative Levels

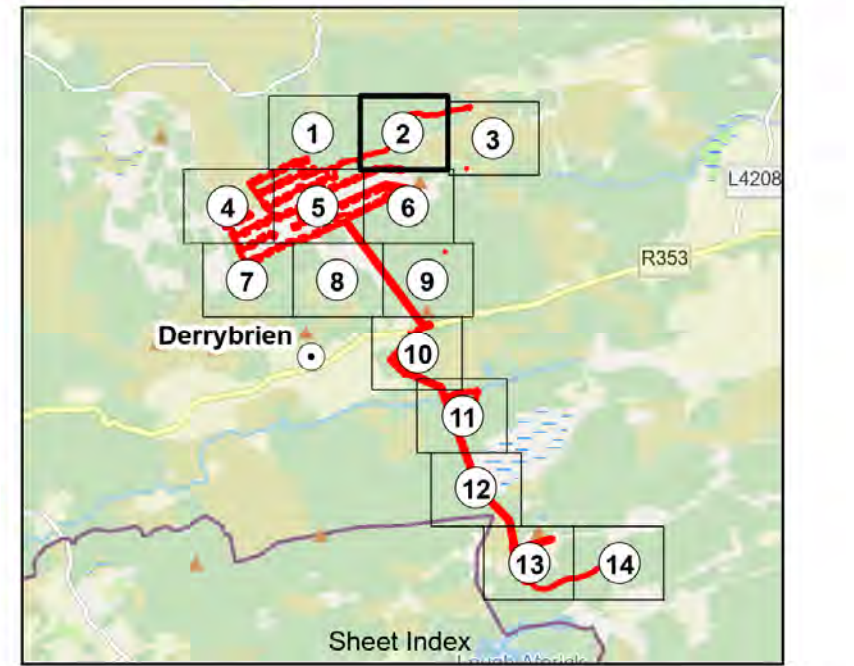

Notes:

- All existing structures above ground to be removed during the Decommissioning Phase.
- Drawing prepared using Irish Transverse Mercator (ITM) Map Grid.

Drawing Number	Drawing Title
QS-000280-01-D460-027-000-000	Turbine Foundation Works
QS-000280-01-D460-027-003-000	Road Widening Areas
QS-000280-01-D460-027-005-000	Temporary Main Site Compound at wind farm access road
QS-000280-01-D460-027-006-000	Temporary Turbine Rotor set down areas
QS-000280-01-D460-027-007-000	Temporary Blade Laydown areas
QS-000280-01-D460-027-010-000	Typical sections - Ending floating and non-floating roads and cable trench details. To remain in situ

Maps shown on drawing:
Galway 5000 sheets 3746,3747,3748,3749, 3804,3805,3806,3807, 3862,3863,3864,3865,3919,3920,3921 & 3922

0	02.04.25	Issued for Planning Permission for Proposed Development Works	E.O'S	D.H	H.McM	B.A
REV	DATE	REVISION DESCRIPTION	DRN	PROD	VER	APP
COPYRIGHT © ESB						
ALL RIGHTS RESERVED. NO PART OF THIS WORK MAY BE MODIFIED, REPRODUCED OR COPIED IN ANY FORM OR BY ANY MEANS - GRAPHIC, ELECTRONIC OR MECHANICAL, INCLUDING PHOTOCOPYING, RECORDING, TAPING OR USED FOR ANY PURPOSE OTHER						
PURPOSE OF ISSUE - PRELIMINARY UNLESS INDICATED						
CLIENT APPROVAL	☐ PLANNING	☒ TENDER	☐ CONSTRUCTION	☐ AS-BUILT		
CLIENT Gort Windfarms Ltd						
PROJECT Application for Planning Permission: Derrybrien Wind Farm Development Decommissioning Project – Prospective Development						
CONTRACT						
DRAWING TITLE Planning Application for Proposed Development Works - Site Layout Map – Sheet 2 [Proposed]						
PRODUCTION UNIT Civil Environmental & Renewable Engineering						
 Engineering and Major Projects, One Dublin Airport Central, Dublin Airport, Cloghran, Co. Dublin, K67 XF72, Ireland. Tel: +353 (0)1 703 8000 Web: www.esb.ie Engineering and Major Projects is a division of ESB						
DRAWN E.O'Shea	PRODUCED D.Hogan	VERIFIED H.McMeel	APPROVED B.Allen	APPROVAL DATE 29/04/2025		
CLIENT REF.		NO. OF SHEETS 2/14		SIZE A1	SCALE 1:2,500	
DRAWING NUMBER QS-000280-01-D460-026-016-000				SHEET REV		