


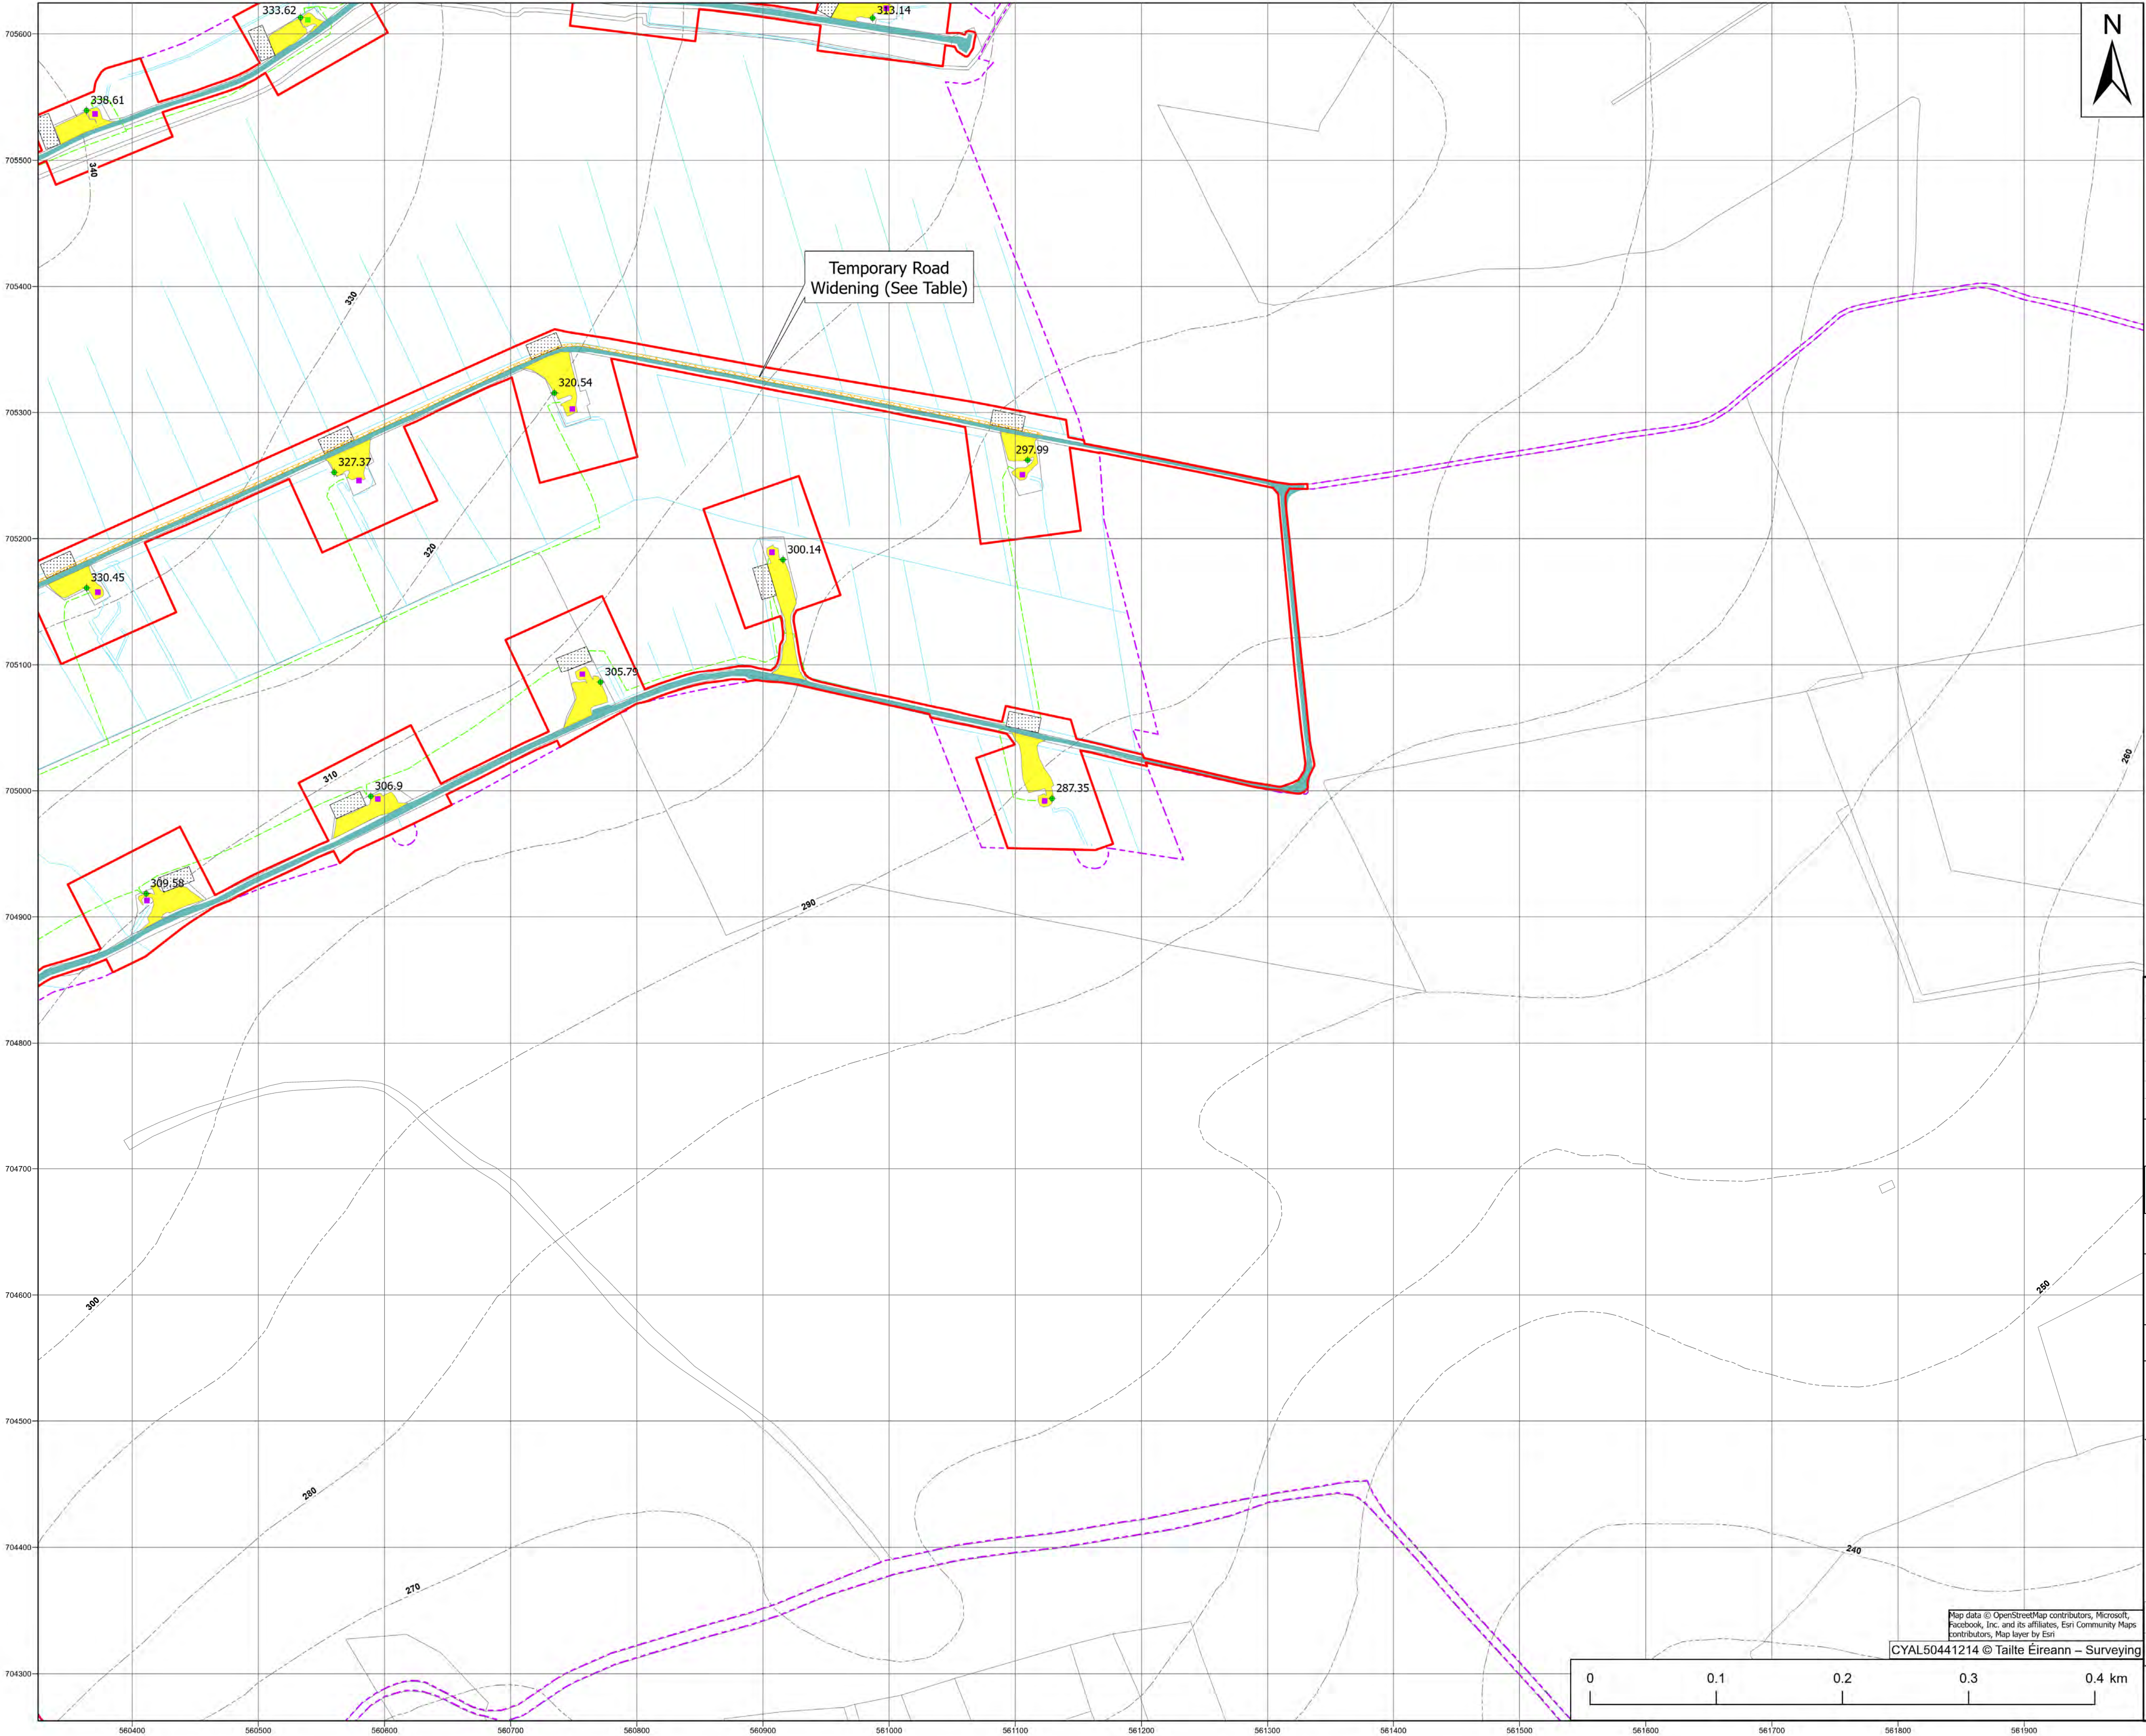

Planning Permission Application Boundary

Substitute Consent Application Boundary (Other Application)

Turbine Foundations (to remain in situ)

MV cables (approximate location) (to remain in situ)

Foundation type A

Road Widening

Floating Road (to remain in situ)

Turbine Hardstands (to remain in situ)

Foundation type B

Proposed Indicative Levels

Proposed Temporary Blade Laydown Areas

Contours

Drainage (to remain in situ)


Turbine Foundation Types (to remain in situ)

Proposed Indicative Levels

Proposed Temporary Blade Laydown Areas

Contours

Drainage (to remain in situ)

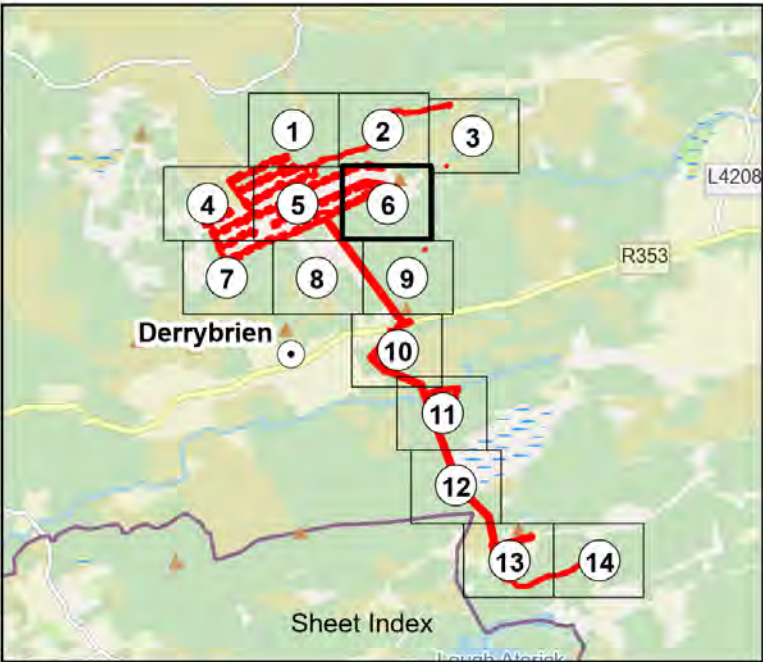

Notes:
- All existing structures above ground to be removed during the Decommissioning Phase.
- Drawing prepared using Irish Transverse Mercator (ITM) Map Grid.

Drawing Number	Drawing Title
QS-000280-01-D460-027-000-000	Turbine Foundation Works
QS-000280-01-D460-027-003-000	Road Widening Areas
QS-000280-01-D460-027-005-000	Temporary Main Site Compound at wind farm access road
QS-000280-01-D460-027-006-000	Temporary Turbine Rotor set down areas
QS-000280-01-D460-027-007-000	Temporary Blade Laydown areas
QS-000280-01-D460-027-010-000	Typical sections - Existing floating and non-floating roads and cable trench details. To remain in situ.

Maps shown on drawing:
Galway 5000 sheets 3746,3747,3748,3749, 3804,3805,3806,3807, 3862,3863,3864,3865,3919,3920,3921 & 3922

0	02.04.25	Issued for Planning Permission for Proposed Development Works	E.O'S	D.H	H.McM	B.A
REV	DATE	REVISION DESCRIPTION	DRN	PROD	VER	APP

COPYRIGHT © ESB
ALL RIGHTS RESERVED. NO PART OF THIS WORK MAY BE MODIFIED, REPRODUCED OR COPIED IN ANY FORM OR BY ANY MEANS - GRAPHIC, ELECTRONIC OR MECHANICAL, INCLUDING PHOTOCOPYING, RECORDING, TAPING OR USED FOR ANY PURPOSE OTHER

PURPOSE OF ISSUE - PRELIMINARY UNLESS INDICATED
CLIENT APPROVAL ☐ PLANNING ☒ TENDER ☐ CONSTRUCTION ☐ AS-BUILT ☐

CLIENT
Gort Windfarms Ltd

PROJECT
Application for Planning Permission:
Derrybrien Wind Farm Development
Decommissioning Project – Prospective Development

CONTRACT

DRAWING TITLE
Planning Application for Proposed Development Works -
Site Layout Map – Sheet 6 [Proposed]

PRODUCTION UNIT
Civil Environmental & Renewable Engineering

ESB

Energy for generations

Engineering and Major Projects,
One Dublin Airport Central, Dublin Airport,
Cloghran, Co. Dublin, K67 XF72, Ireland.
Tel: +353 (0)1 703 8000 Web: www.esb.ie
Engineering and Major Projects is a division of ESB

DRAWN E.O'Shea PRODUCED D.Hogan VERIFIED H.McMeel APPROVED B.Allen APPROVAL DATE 29/04/2025

CLIENT REF. NO. OF SHEETS 6/14 SIZE A1 SCALE 1:2,500

DRAWING NUMBER QS-000280-01-D460-026-020-000 SHEET REV