


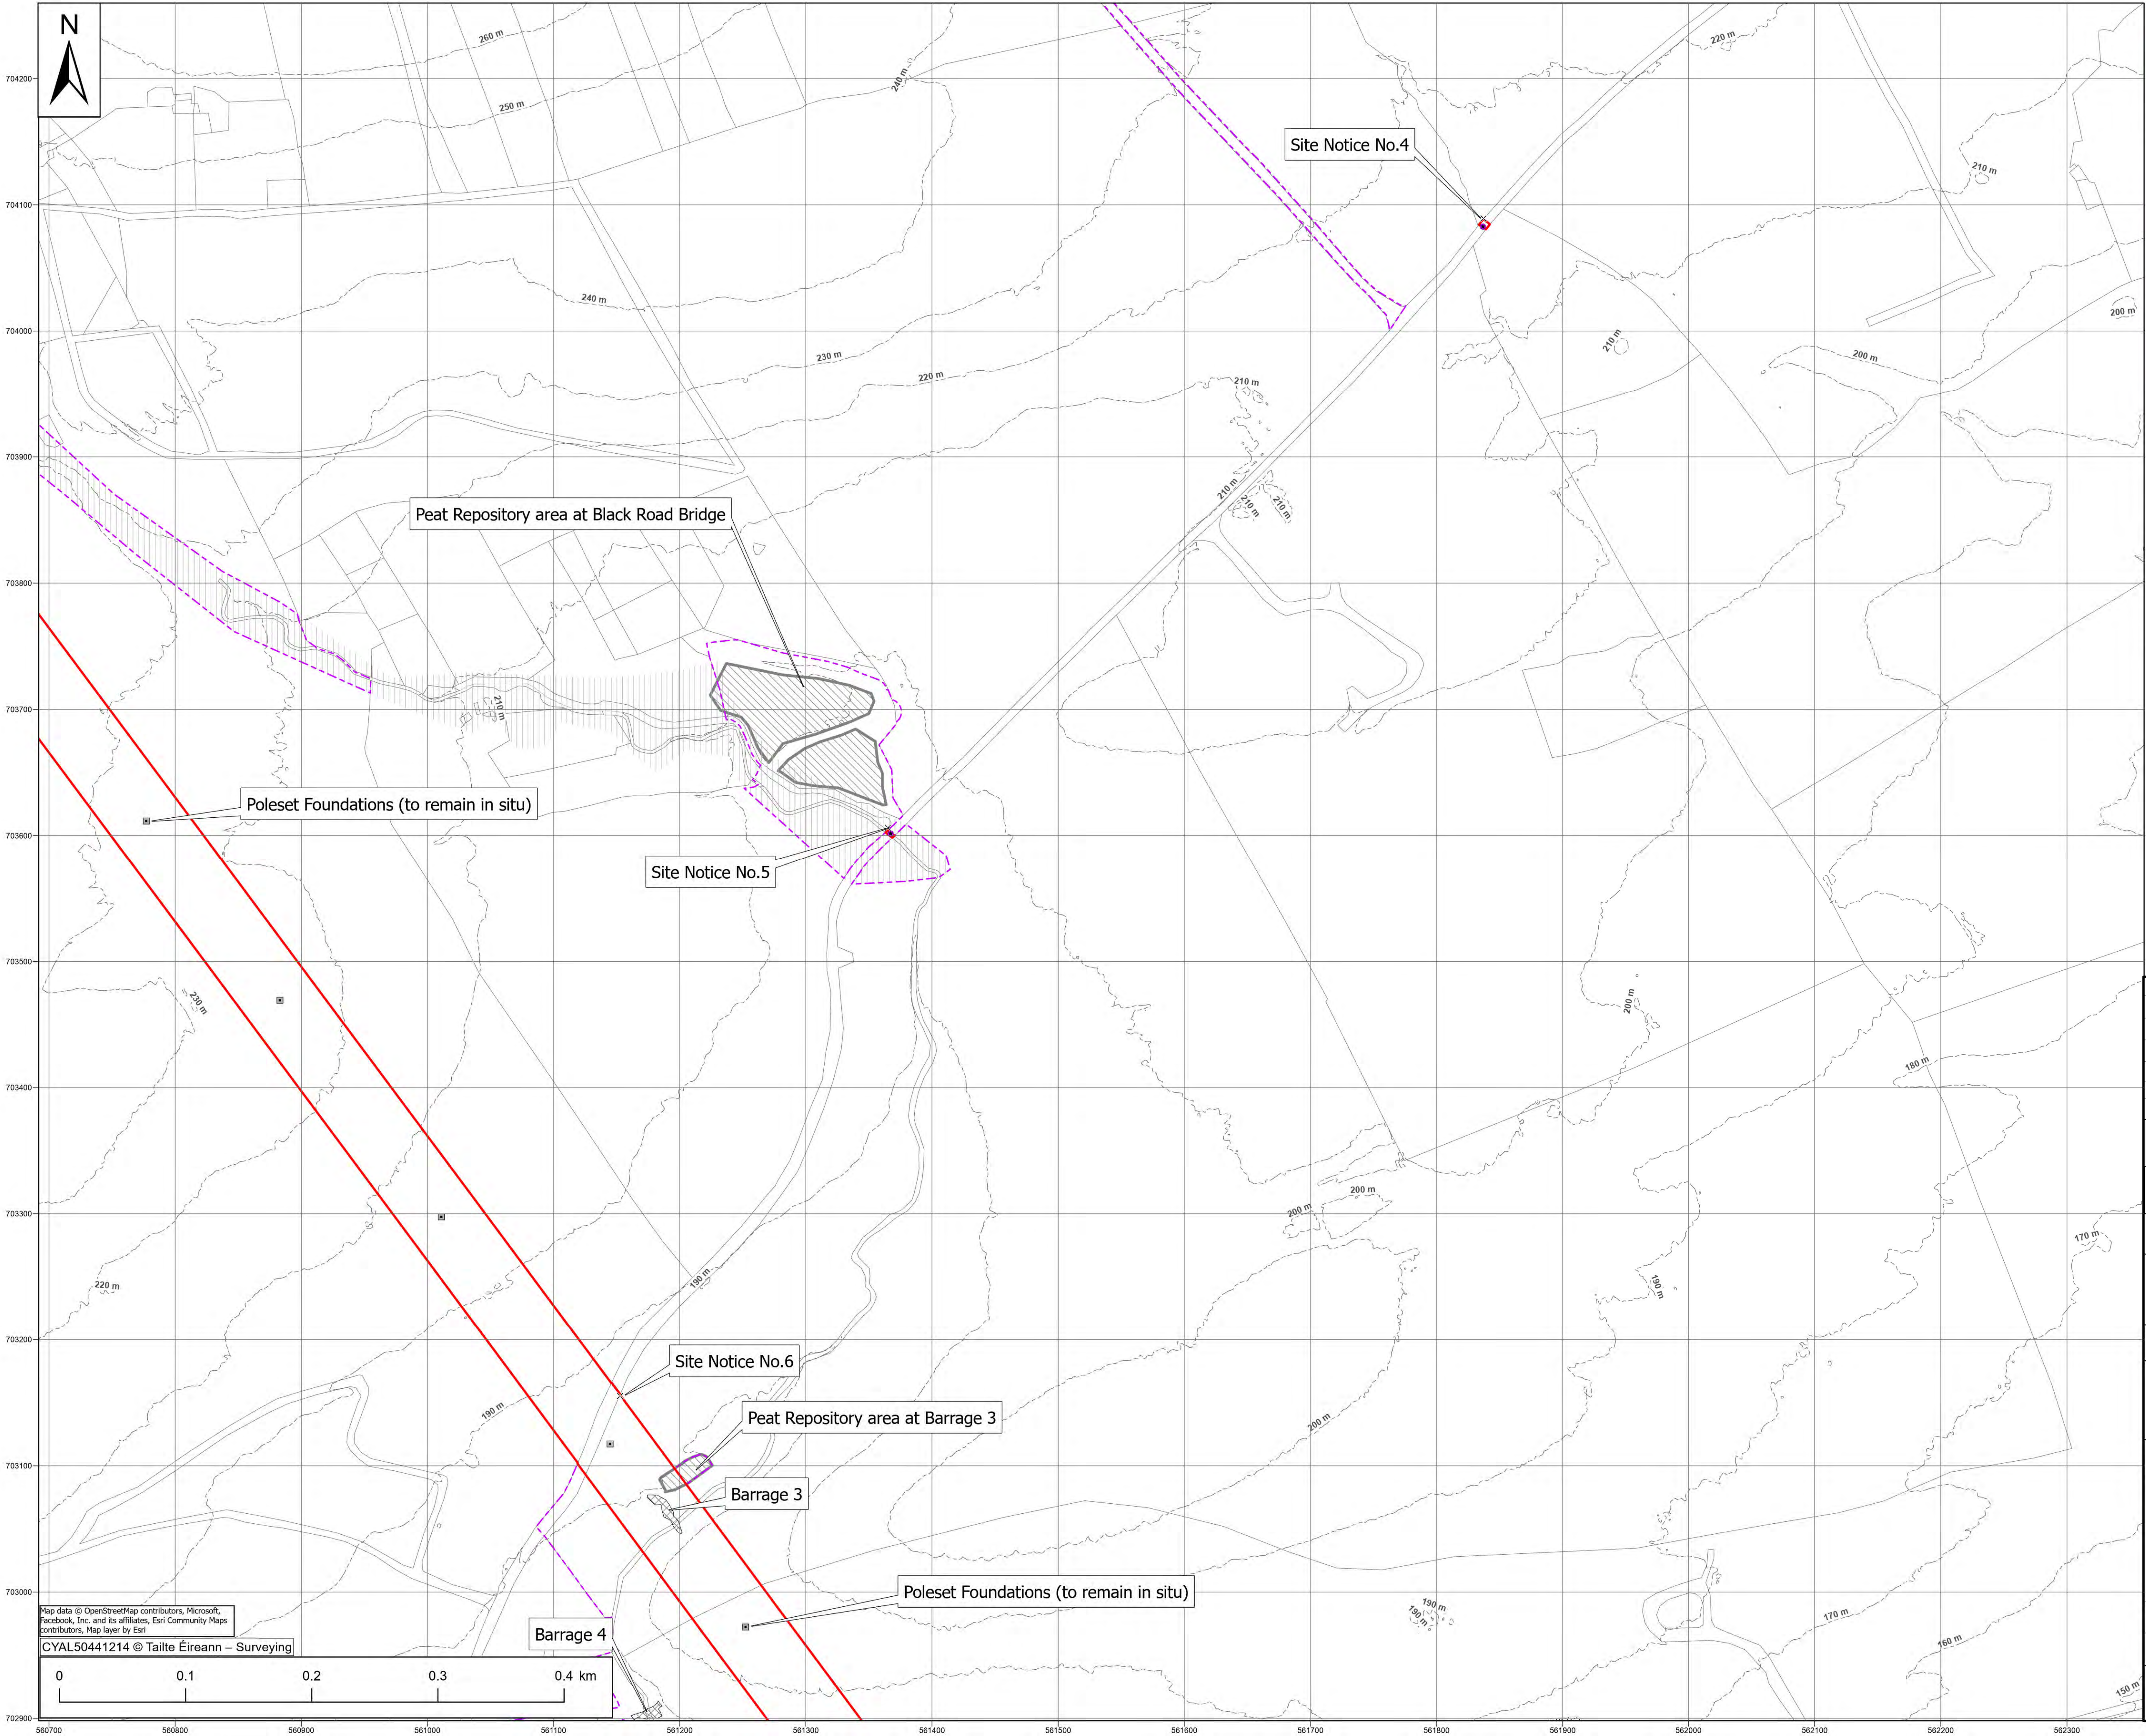

Legend

Planning Permission Application Boundary

Substitute Consent Application Boundary (Other Application)

Mast Foundation

Poleset Foundation

Estimated extent of peat debris flow

Peat Repository (to remain in situ)


Barrages (to remain in situ)

Contours

Site Notice

Bridge Locations (Proposed Bat Box location)

Bridge Repairs

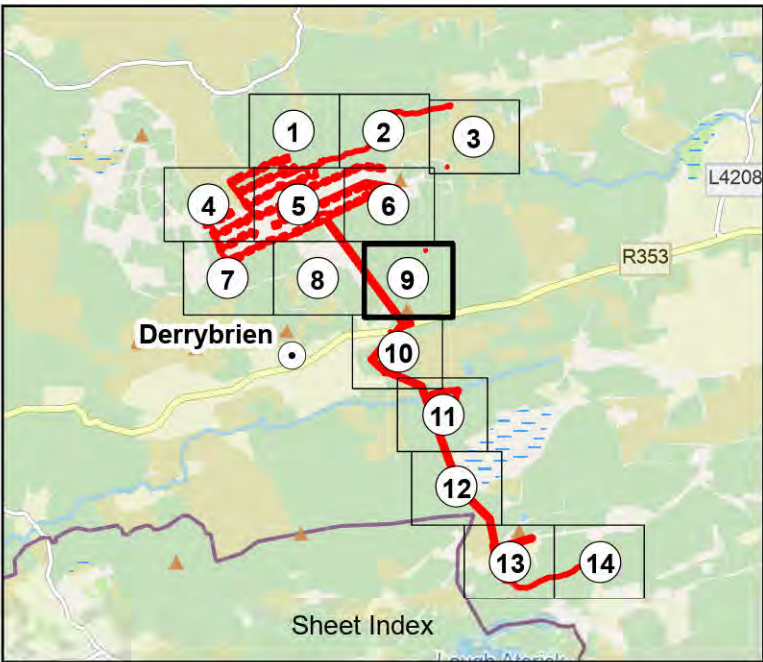

Notes:

- All existing structures above ground to be removed during the Decommissioning Phase.
- Drawing prepared using Irish Transverse Mercator (ITM) Map Grid.

Drawing Number	Drawing Title
QS-000280-01-D460-030-002-000	Post Decommissioning Overhead Line - Layout Plan
QS-000280-01-D460-030-010-000	Foundation details for Foundation type 'B' (Type 60)
QS-000280-01-D460-030-011-000	Foundation details for Foundation type 'C' (Type 60)
QS-000280-01-D460-030-012-000	Foundation details for Foundation type 'B' (Type 61)
QS-000280-01-D460-030-013-000	Foundation details for Foundation type 'C' (Type 61)
QS-000280-01-D460-030-014-000	Foundation details for Type 1498 steel tower - Foundation type 'D'

Maps shown on drawing:
Galway 5000 sheets 3746,3747,3748,3749, 3804,3805,3806,3807, 3862,3863,3864,3865,3919,3920,3921 & 3922

0

02.04.25

Issued for Planning Permission for Proposed Development Works

E.O'S

D.H

H.McM

B.A

REV	DATE	REVISION DESCRIPTION	DRN	PROD	VER	APP

COPYRIGHT © ESB

ALL RIGHTS RESERVED. NO PART OF THIS WORK MAY BE MODIFIED, REPRODUCED OR COPIED IN ANY FORM OR BY ANY MEANS - GRAPHIC, ELECTRONIC OR MECHANICAL, INCLUDING PHOTOCOPYING, RECORDING, TAPING OR USED FOR ANY PURPOSE OTHER

PURPOSE OF ISSUE - PRELIMINARY UNLESS INDICATED

CLIENT

PLANNING

TENDER

CONSTRUCTION

AS-BUILT

CLIENT

Gort Windfarms Ltd

PROJECT

Application for Planning Permission:
Derrybrien Wind Farm Development
Decommissioning Project – Prospective Development

CONTRACT

DRAWING TITLE

Planning Application for Proposed Development Works -
Site Layout Map – Sheet 9 [Proposed]

PRODUCTION UNIT

Civil Environmental & Renewable Engineering

ESB

Energy for generations

Engineering and Major Projects,
One Dublin Airport Central, Dublin Airport,
Cloghran, Co. Dublin, K67 XF72, Ireland.
Tel: +353 (0)1 703 8000 Web: www.esb.ie
Engineering and Major Projects is a division of ESB

DRAWN

PRODUCED

VERIFIED

APPROVED

APPROVAL DATE

E.O'Shea

D.Hogan

H.McMeel

B.Allen

03/04/2025

CLIENT REF.

NO. OF SHEETS

SIZE

SCALE

9/14

A1

1:2,500

DRAWING NUMBER

SHEET

REV

QS-000280-01-D460-026-023-000

Map data © OpenStreetMap contributors, Microsoft, Facebook, Inc. and its affiliates, Esri Community Maps contributors, Map layer by Esri
CYAL50441214 © Tailte Éireann – Surveying