


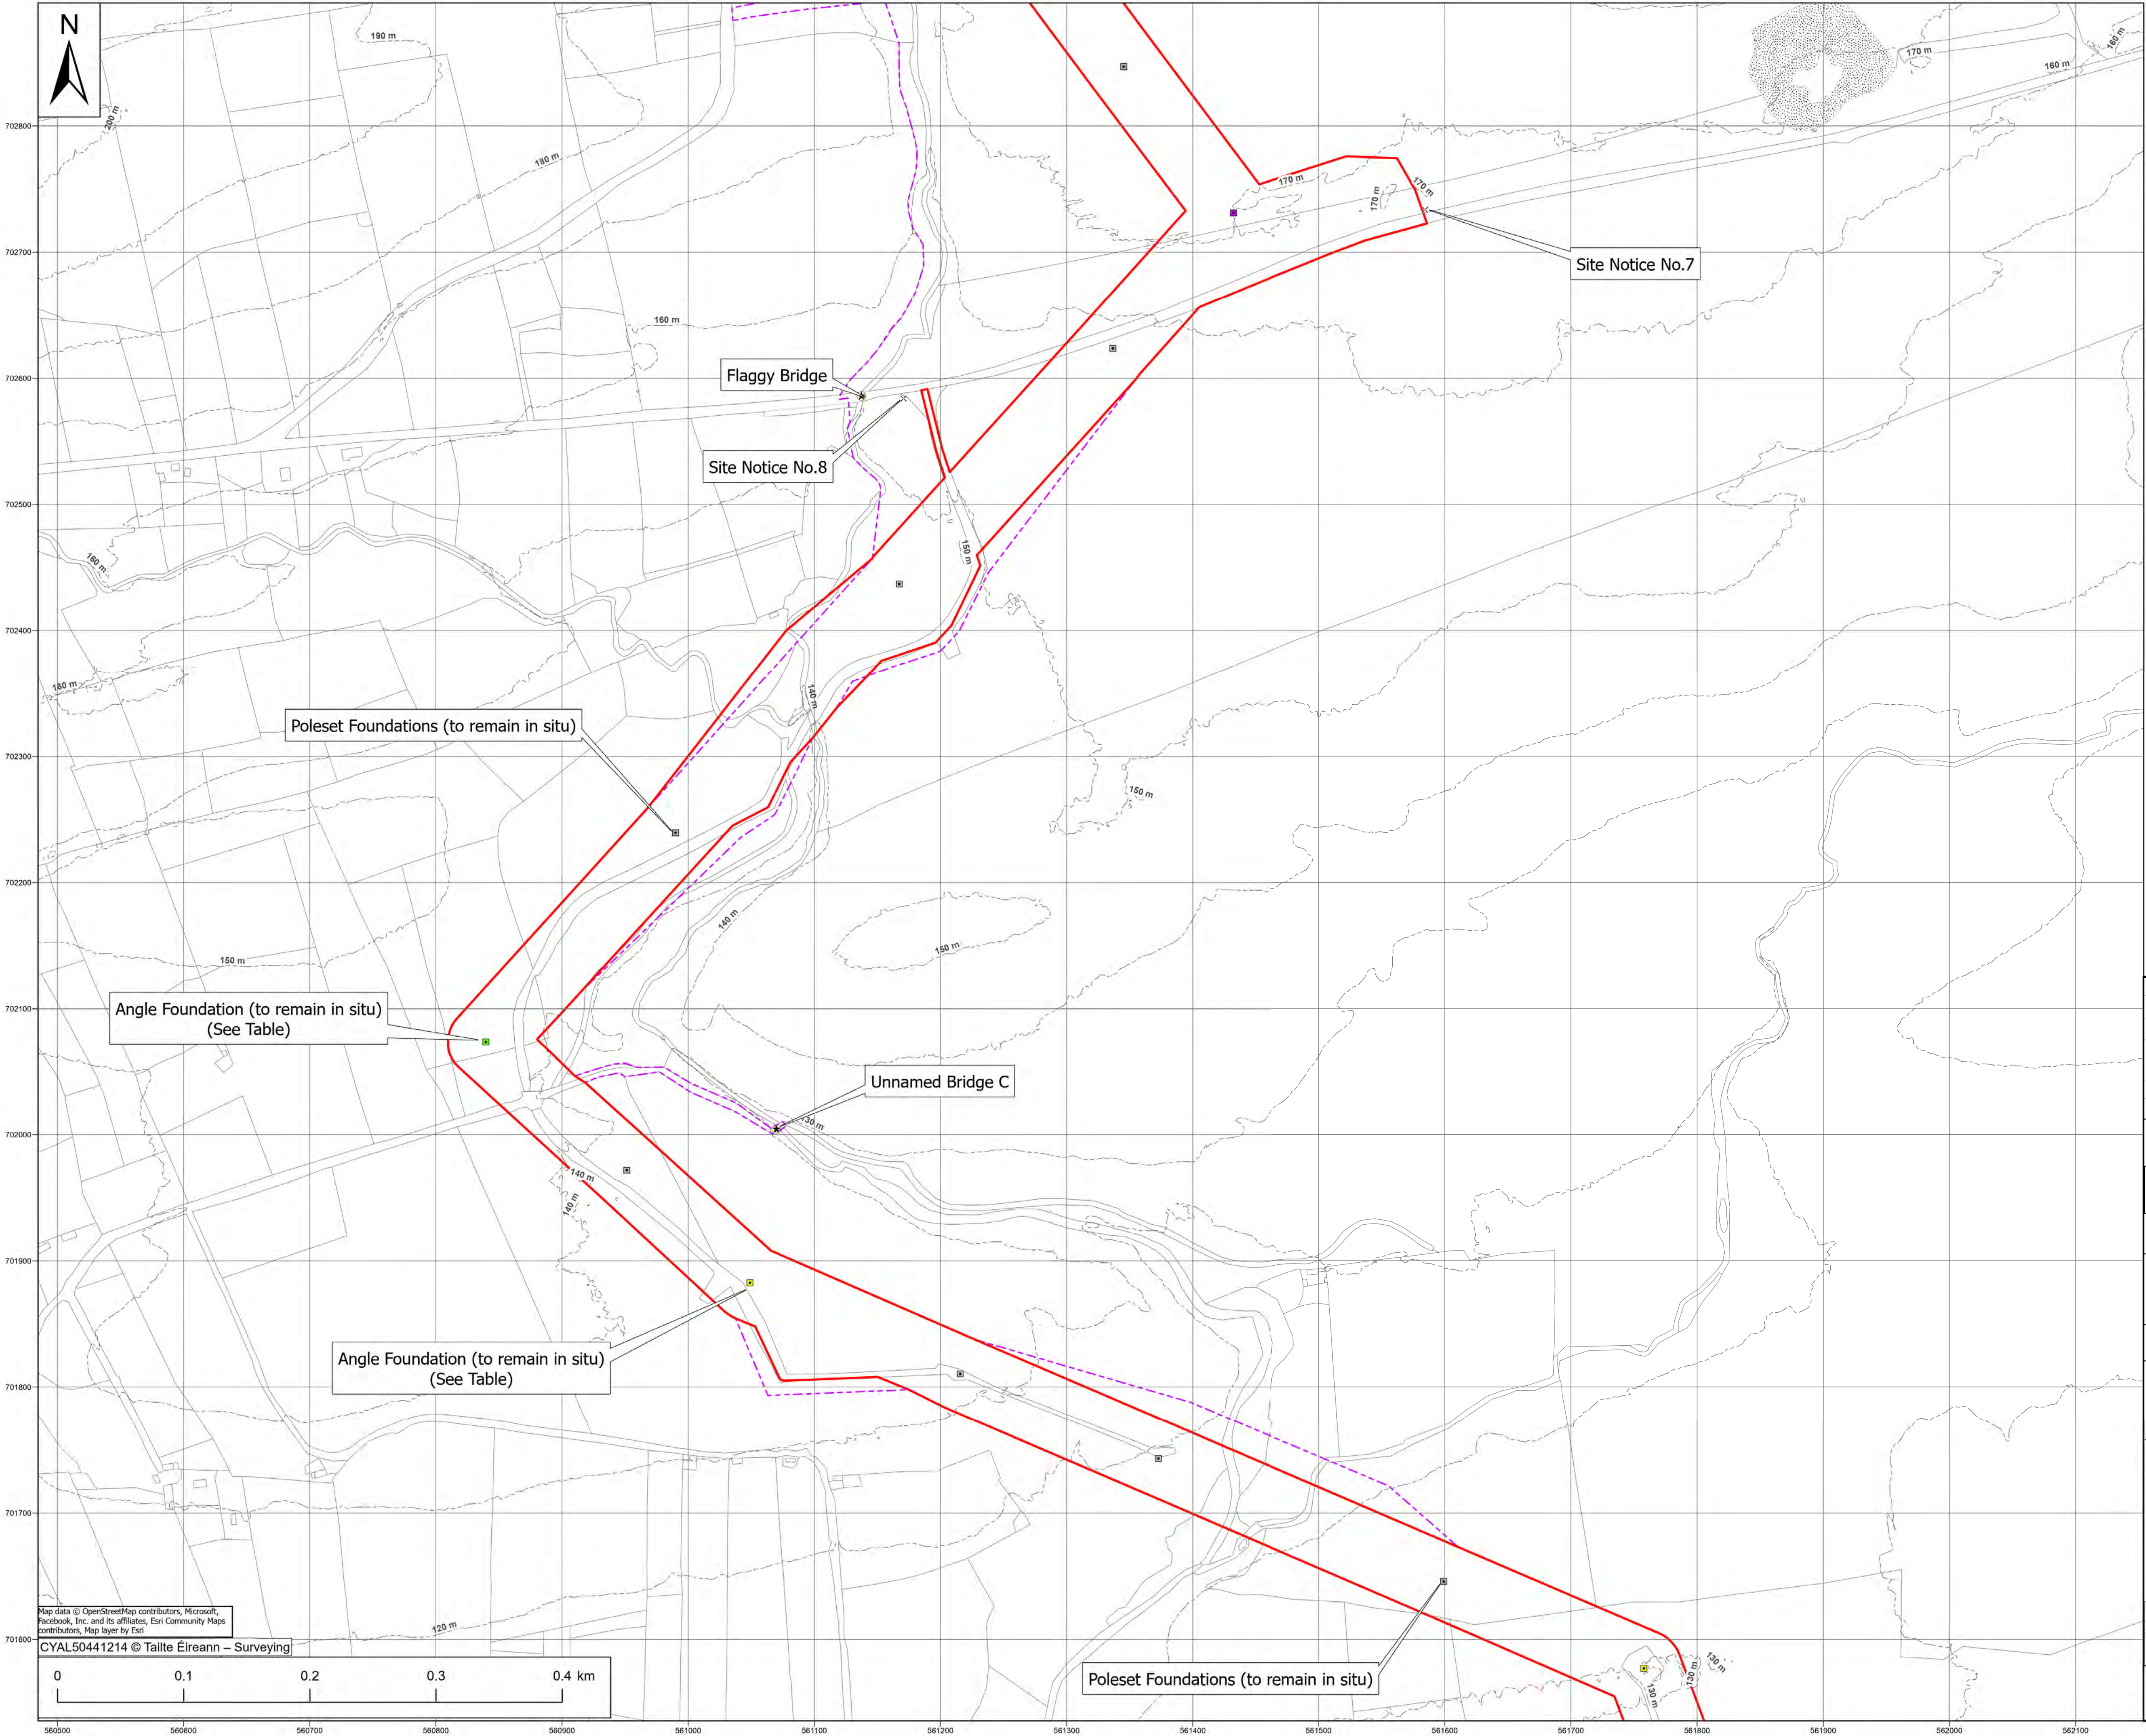

Legend

Planning Permission Application Boundary


Substitute Consent Application Boundary (Other Application)

Mast Foundation Types:

- Poleset Foundation
- Angle Type 60, Foundation Type B
- Angle Type 60, Foundation Type C
- Angle Type 61, Foundation Type B

Contours

Bridge Repairs

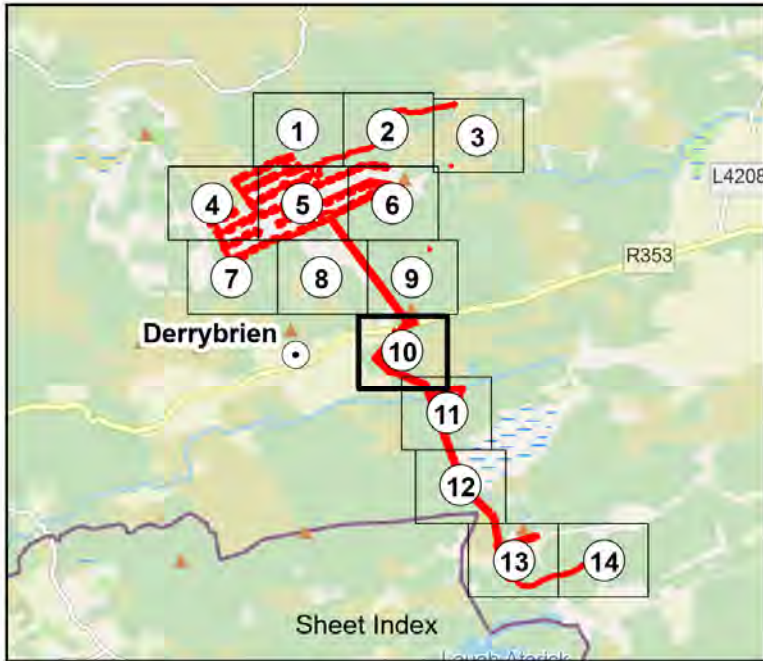

Notes:

- All existing structures above ground to be removed during the Decommissioning Phase.
- Drawing prepared using Irish Transverse Mercator (ITM) Map Grid.

Drawing Number	Drawing Title
QS-000280-01-D460-030-002-000	Post Decommissioning Overhead Line - Layout Plan
QS-000280-01-D460-030-010-000	Foundation details for Foundation type 'B' (Type B0)
QS-000280-01-D460-030-011-000	Foundation details for Foundation type 'C' (Type C0)
QS-000280-01-D460-030-012-000	Foundation details for Foundation type 'B' (Type B1)
QS-000280-01-D460-030-013-000	Foundation details for Foundation type 'C' (Type C1)
QS-000280-01-D460-030-014-000	Foundation details for Type 145E steel tower - Foundation type 'D'

Maps shown on drawing:
Galway 5000 sheets 3746,3747,3748,3749, 3804,3805,3806,3807, 3862,3863,3864,3865,3919,3920,3921 & 3922

0 02.04.25 Issued for Planning Permission for Proposed Development Works E.O'S D.H. H.M.M. B.A.

REV DATE REVISION DESCRIPTION DRN PROD VER APP

PURPOSE OF ISSUE - PRELIMINARY UNLESS INDICATED

CLIENT APPROVAL PLANNING TENDER CONSTRUCTION AS-BUILT

CLIENT Gort Windfarms Ltd

PROJECT Application for Planning Permission: Derrybrien Wind Farm Development Decommissioning Project – Prospective Development

CONTRACT

DRAWING TITLE Planning Application for Proposed Development Works - Site Layout Map – Sheet 10 [Proposed]

PRODUCTION UNIT Civil Environmental & Renewable Engineering

ESB Engineering and Major Projects, One Dublin Airport Central, Dublin Airport, Cloughran, Co. Dublin, K67 XF72, Ireland. Tel: +353 (0)1 703 8000 Web: www.esb.ie Engineering and Major Projects is a division of ESB

DRAWN E.O'Shea PRODUCED D.Hogan VERIFIED H.McMeel APPROVED B.Allen APPROVAL DATE 22/04/2025

CLIENT REF. NO. OF SHEETS 10/14 SIZE A1 SCALE 1:2,500

DRAWING NUMBER QS-000280-01-D460-026-024-000 SHEET REV