


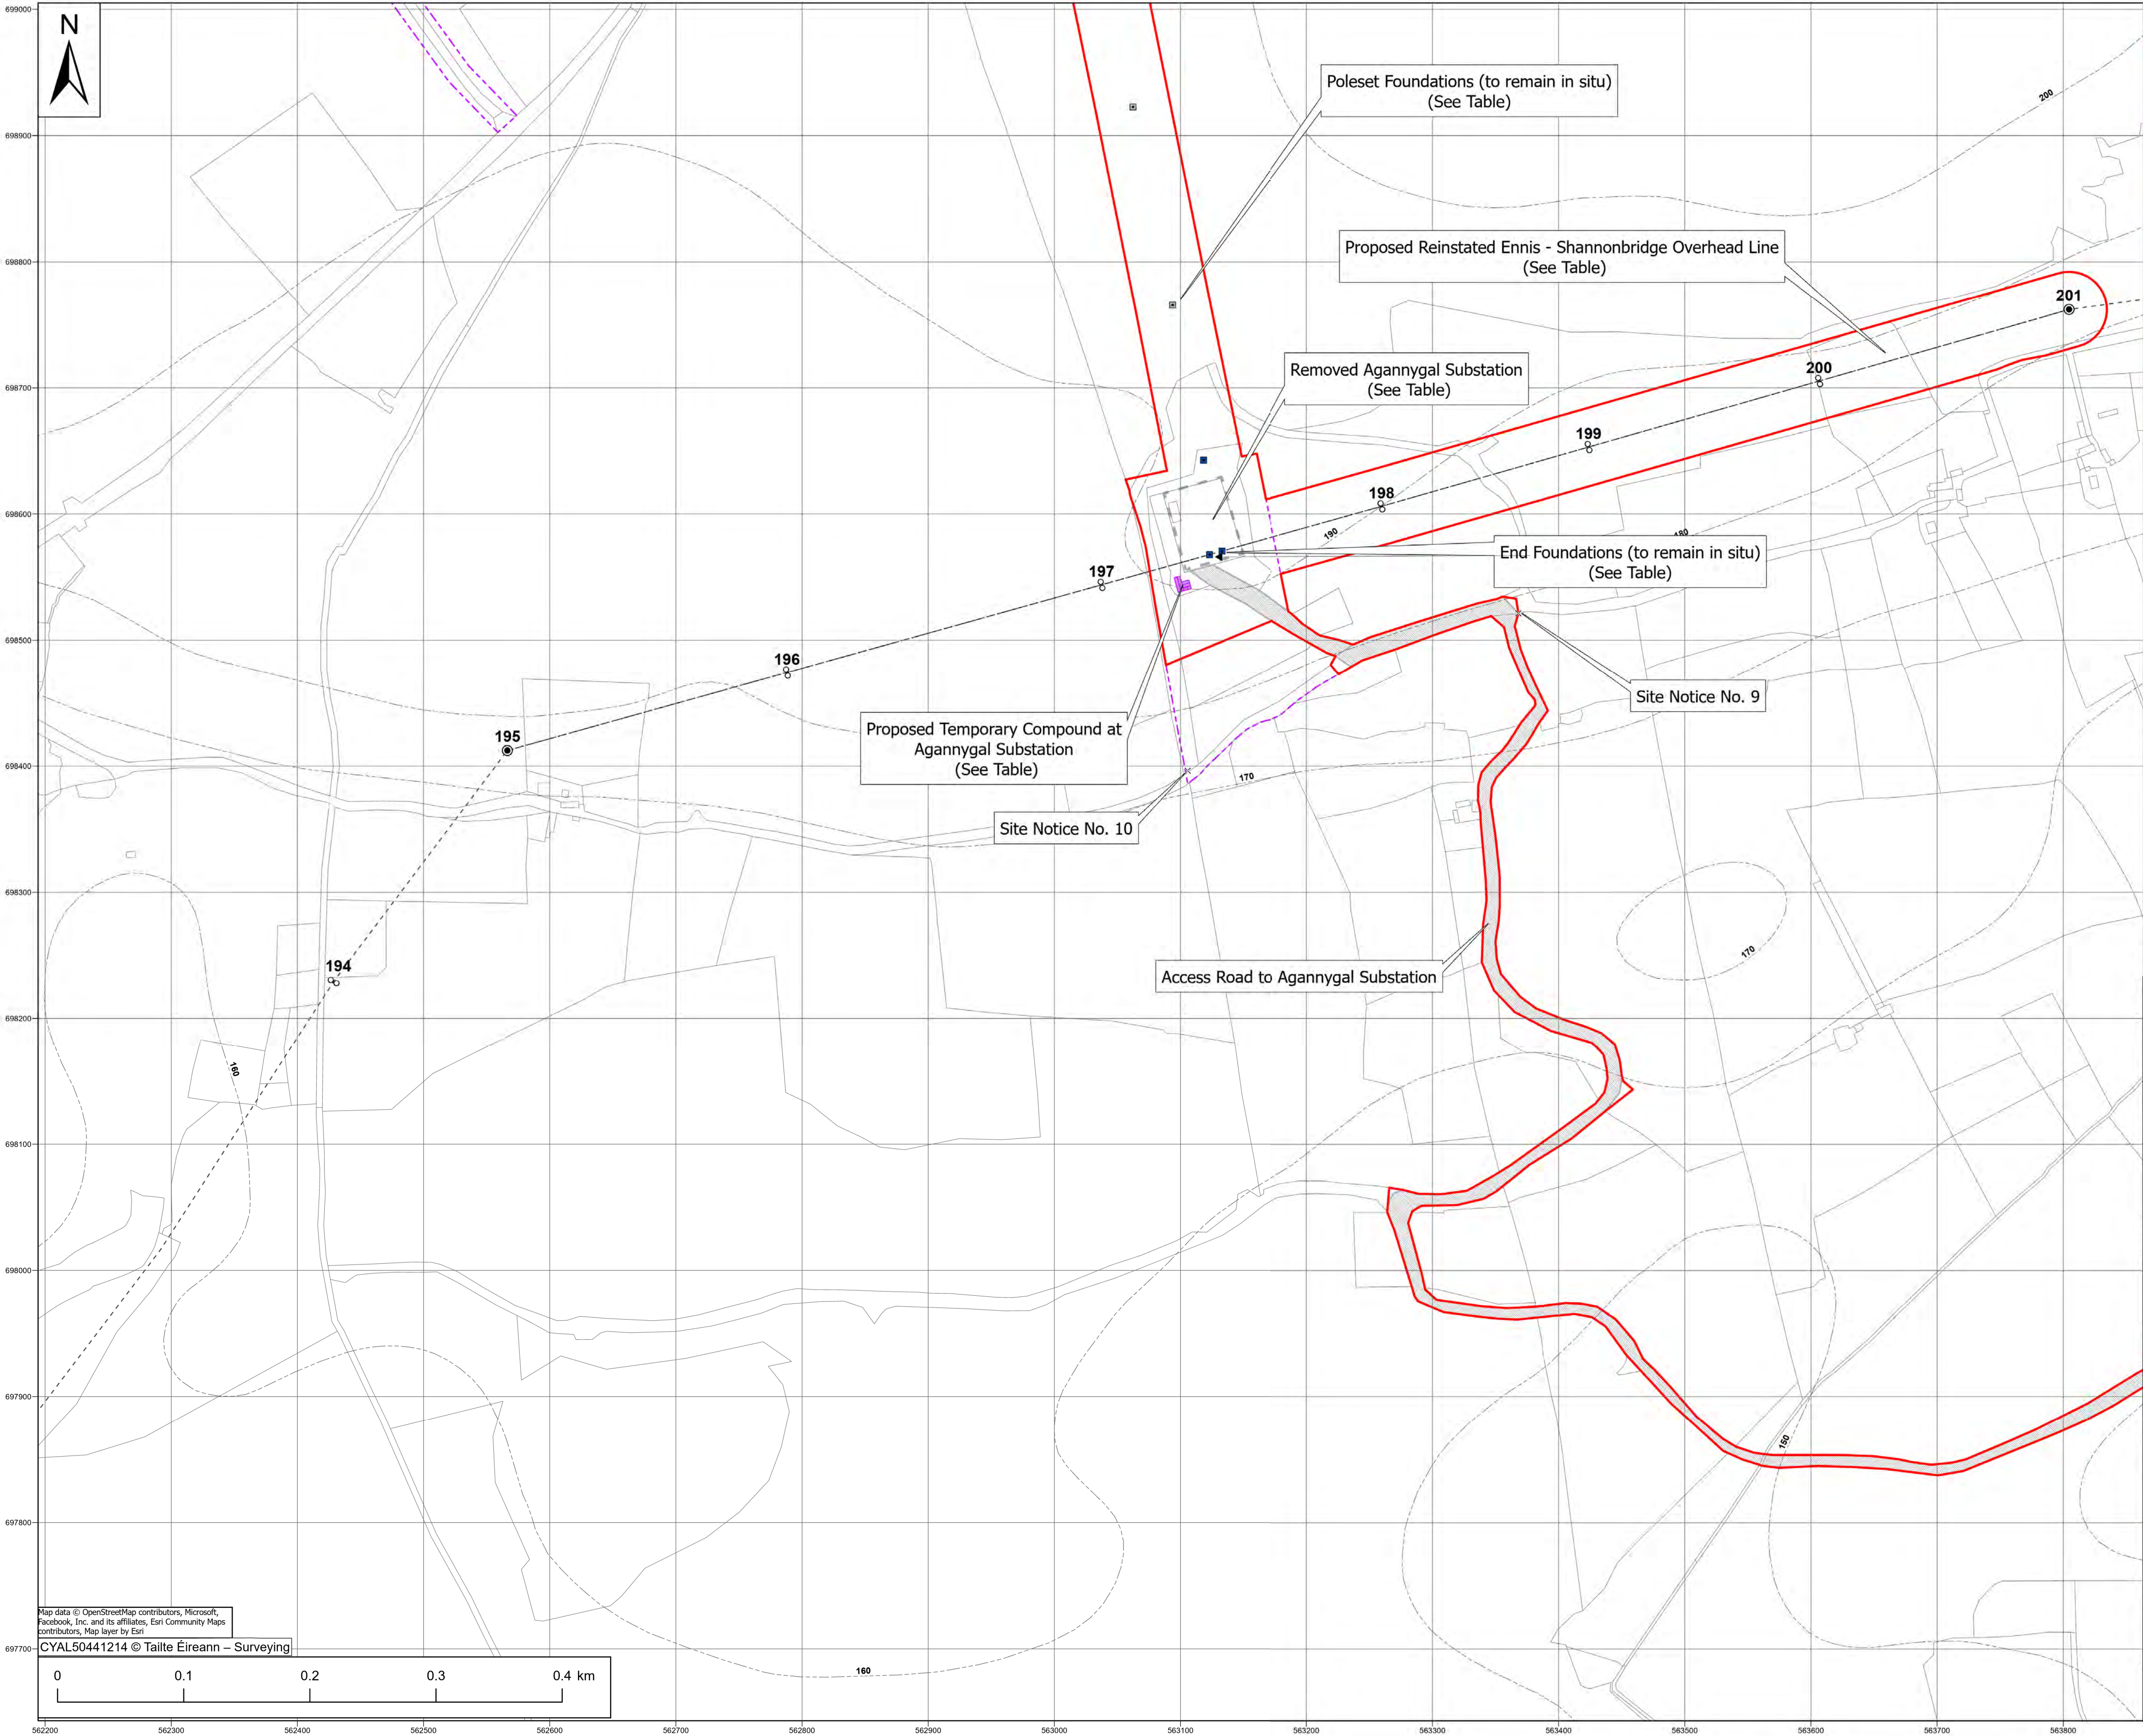

Legend

Planning Permission Application Boundary

Substitute Consent Application Boundary (Other Application)

Site Notice

Proposed Temporary Compound

Angle Masts

Poleset

Reinstated Overhead Line Route

Mast Foundation Types:

End Type 61 Foundation Type C

Access Road to Agannygal Substation

Agannygal Substation (Proposed for removal)

Contours

Poleset Foundation

Notes:

- All existing structures above ground to be removed during the Decommissioning Phase.
- Drawing prepared using Irish Transverse Mercator (ITM) Map Grid.

Drawing Number	Drawing Title
Q5-000280-01-D460-026-002-000	Post Decommissioning Agannygal 110 kV Substation Layout Plan
Q5-000280-01-D460-026-003-000	Temporary Compound at Agannygal Substation
Q5-000280-01-D460-026-005-000	Decommissioning Phase: Ennis - Shannonbridge OHL Reinforcement works
Q5-000280-01-D460-026-002-000	Post Decommissioning Overhead Line - Layout Plan
Q5-000280-01-D460-026-010-000	Foundation details for Foundation Type 'W' (Type 60)
Q5-000280-01-D460-026-011-000	Foundation details for Foundation Type 'L' (Type 61)
Q5-000280-01-D460-026-012-000	Foundation details for Foundation Type 'B' (Type 63)
Q5-000280-01-D460-026-013-000	Foundation details for Foundation Type 'L' (Type 63)
Q5-000280-01-D460-026-014-000	Foundation details for Type 148E steel tower - Foundation type '10'
Q5-000280-01-D460-026-015-000	Post Decommissioning Reinstated Ennis - Shannonbridge OHL

Maps shown on drawing:

Galway 5000 sheets 3746,3747,3748,3749, 3804,3805,3806,3807, 3862,3863,3864,3865,3919,3920,3921 & 3922

REV	DATE	REVISION DESCRIPTION	DRN	PROD	VER	APP
0	02.04.25	Issued for Planning Permission for Proposed Development Works	E.O'S	D.H	H.McM	B.A

PURPOSE OF ISSUE - PRELIMINARY UNLESS INDICATED

CLIENT APPROVAL ☐ PLANNING ☒ TENDER ☐ CONSTRUCTION ☐ AS-BUILT ☐

CLIENT **Gort Windfarms Ltd**

PROJECT **Application for Planning Permission: Derrybrien Wind Farm Development Decommissioning Project - Prospective Development**

CONTRACT

DRAWING TITLE **Planning Application for Proposed Development Works - Site Layout Map - Sheet 13 [Proposed]**

PRODUCTION UNIT **Civil Environmental & Renewable Engineering**

Engineering and Major Projects,
One Dublin Airport Central, Dublin Airport,
Cloghran, Co. Dublin, K67 XF72, Ireland.
Tel: +353 (0)1 703 8000 Web: www.esb.ie
Engineering and Major Projects is a division of ESB

DRAWN	PRODUCED	VERIFIED	APPROVED	APPROVAL DATE
E.O'Shea	D.Hogan	H.McMeel	B.Allen	22/04/2025

CLIENT REF.	NO. OF SHEETS	SIZE	SCALE
	13/14	A1	1:2,500

DRAWING NUMBER	SHEET	REV
QS-000280-01-D460-026-027-000		

Map data © OpenStreetMap contributors, Microsoft, Facebook, Inc. and its affiliates, Esri Community Maps contributors, Map layer by Esri

CYAL50441214 © Tailte Éireann – Surveying

0

0.1

0.2

0.3

0.4 km