


Legend:

- Planning Permission Application Boundary
- Poleset (PS2)

Note:
- For Post Decommissioning drawing
(See drawing QS-000280-01-D460-028-002-000)

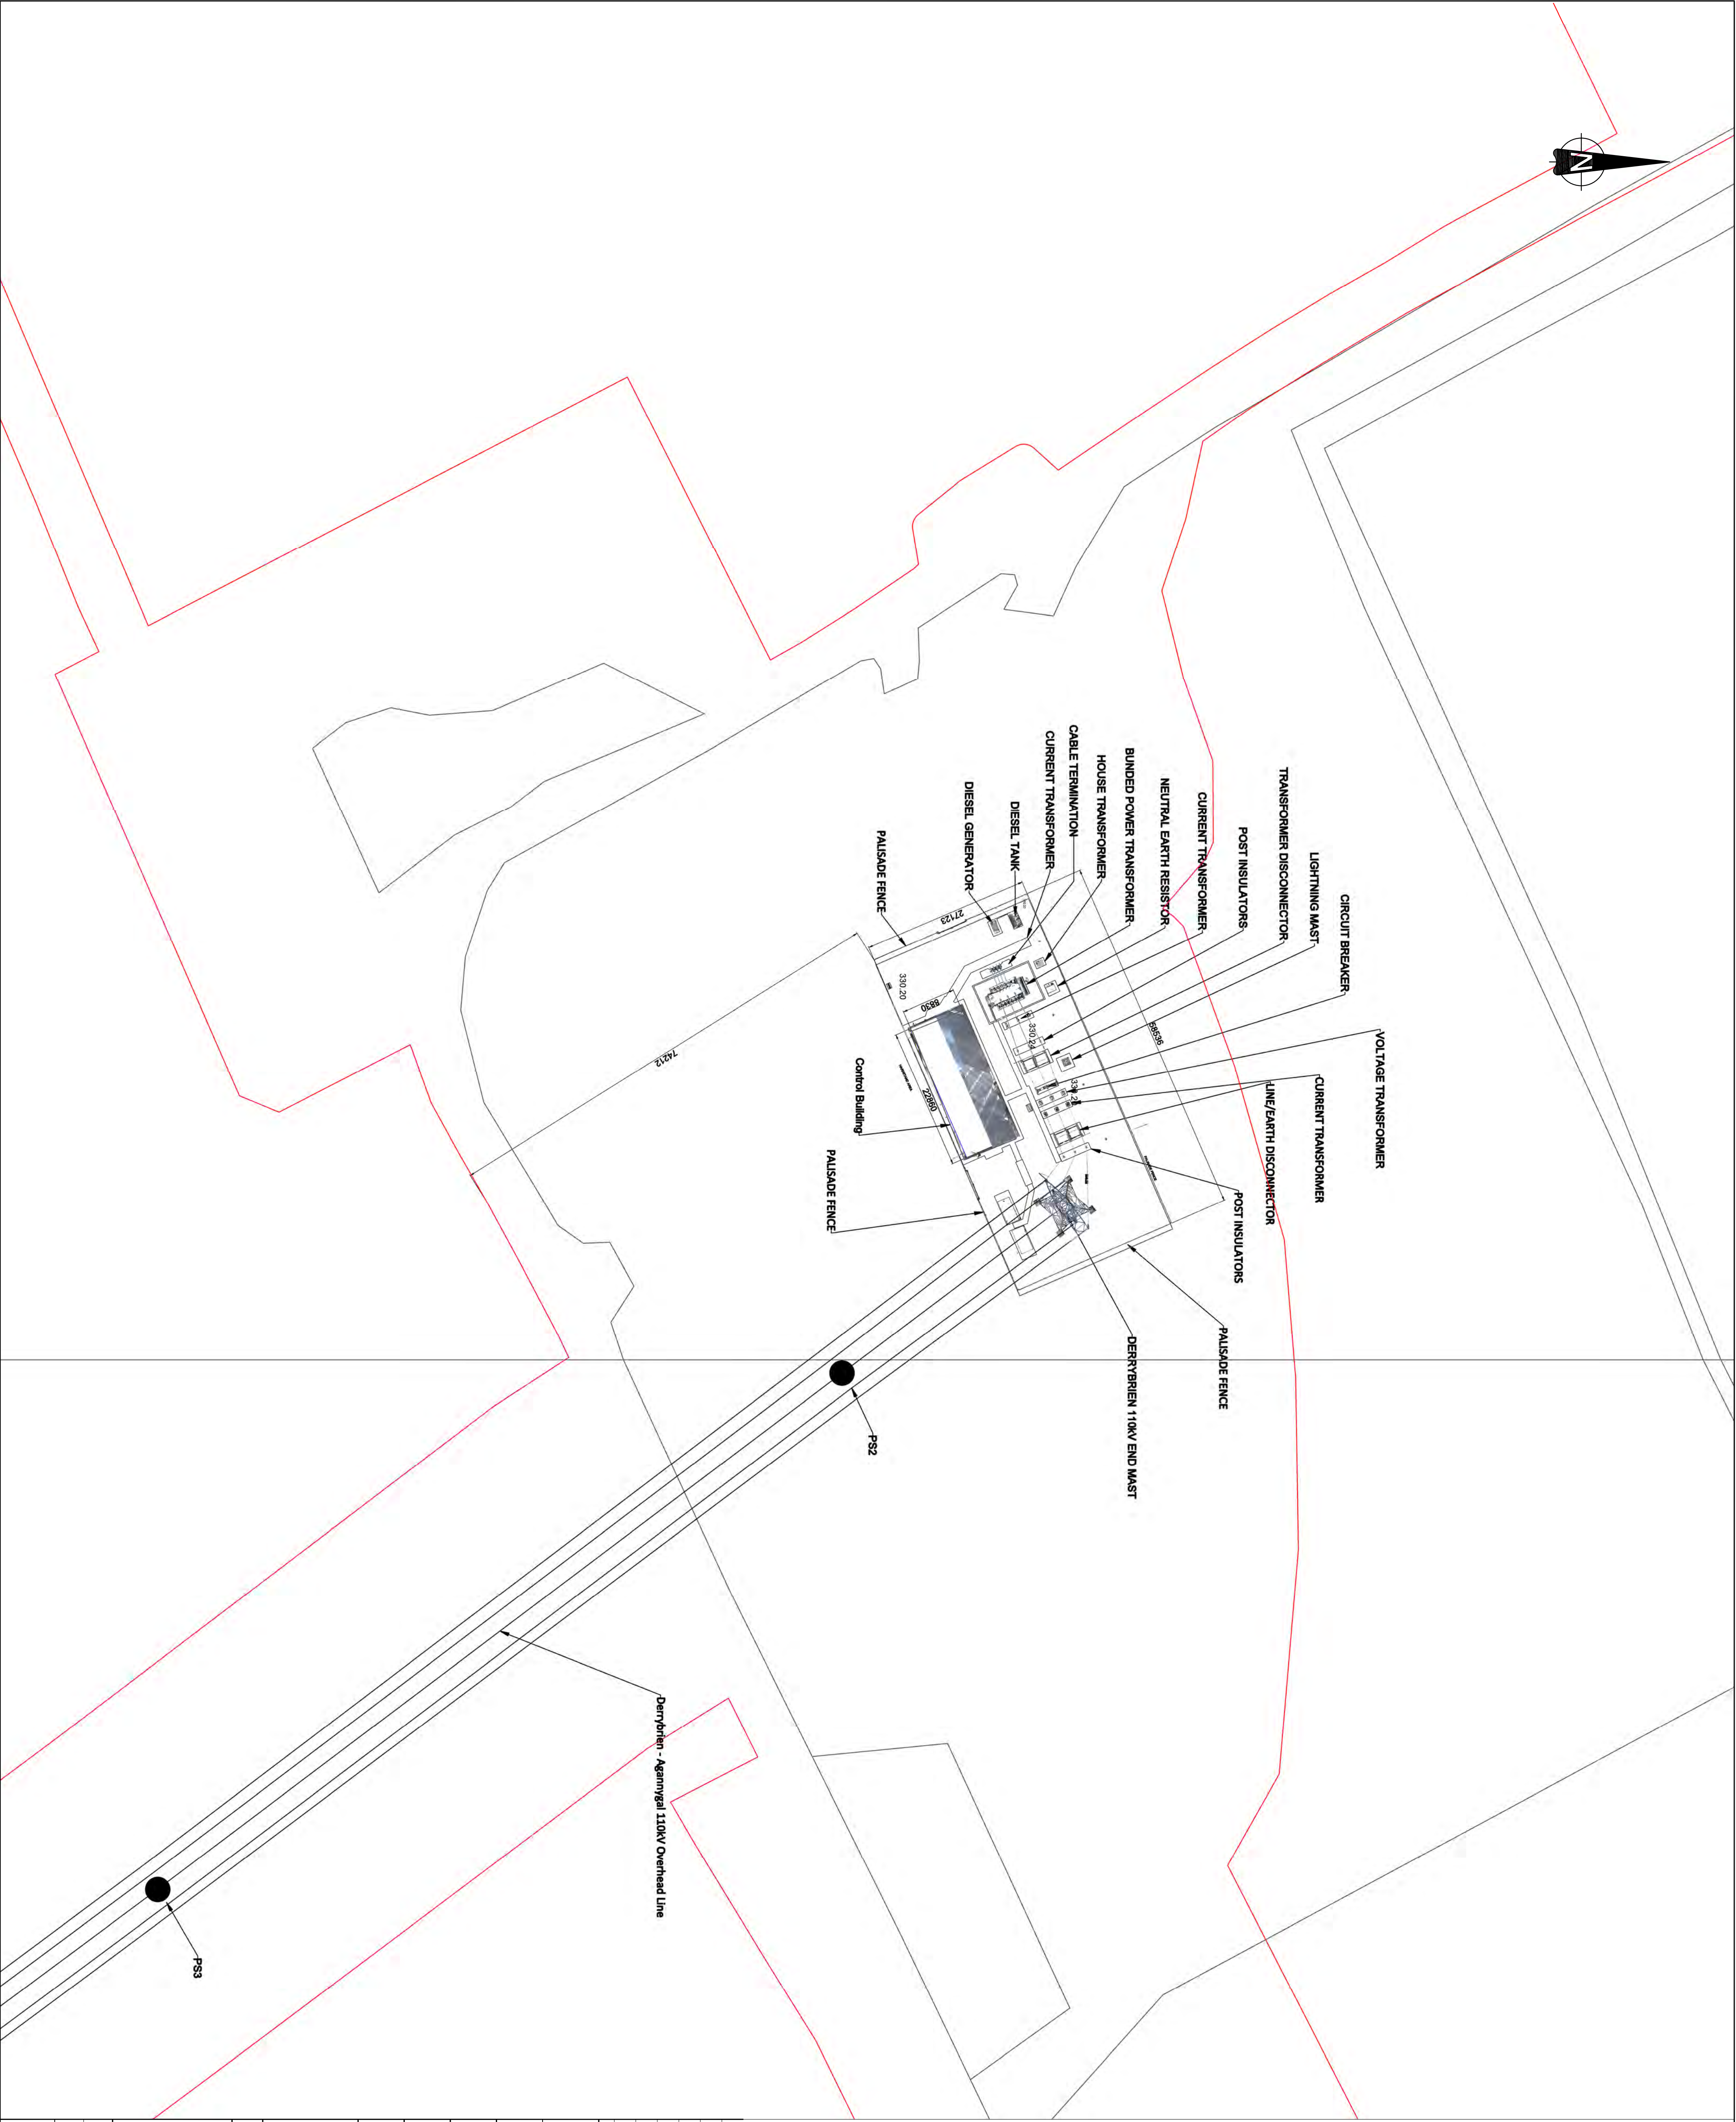

THIS DRAWING UTILISES ORDNANCE SURVEY MAP SHEET NUMBERS 3905 & 3906
CYALE0041214 © TSBIE Eireann - Surveying

REV / DATE	REVISION DESCRIPTION	EGS	DI	MM	BA
0	04.04.25	Issued for Planning Permission for Proposed Development Works			
EGS: 04.04.25

DI: 04.04.25

MM: 04.04.25

BA: 04.04.25

PURPOSE OF ISSUE - PRELIMINARY UNLESS INDICATED

APPROVAL ☐ PLANNING ☐ TENDER ☐ CONSTRUCTION ☐ AS-BUILT ☐

CLIENT **Gort Windfarms Ltd**

PROJECT Application for Planning Permission/Derrybrien Wind Farm

Development Decommissioning Project - Prospective Development

CONTRACT

DRAWING TITLE

Existing Derrybrien 110 kV Substation -

Site Layout

PRODUCT **ENVIRONMENTAL & RENEWABLE ENGINEERING**

ENGINEERING

ENGINEERING

ES3
Engineering and Major Projects
One Dublin Airport Centre, Dublin Airport,
Cloghan, Co. Dublin, A67 X7Z1, Ireland.
Tel: +353 (0)1 703 8000 Web: www.es3.ie
Engineering and Major Projects is a division of ES3

DRAWN **E. O'Shea**

PRODUCED **D. Higgins**

VERIFIED **H. McKelvey**

APPROVED **E. Allen**

NO. OF SITS **1**

SIZE **A1**

SCALE **1:500**

APPROVAL DATE **04.04.2025**

DRAWING NUMBER **QS-000280-01-D460-028-001-000**

SHEET **1** REV **0**