


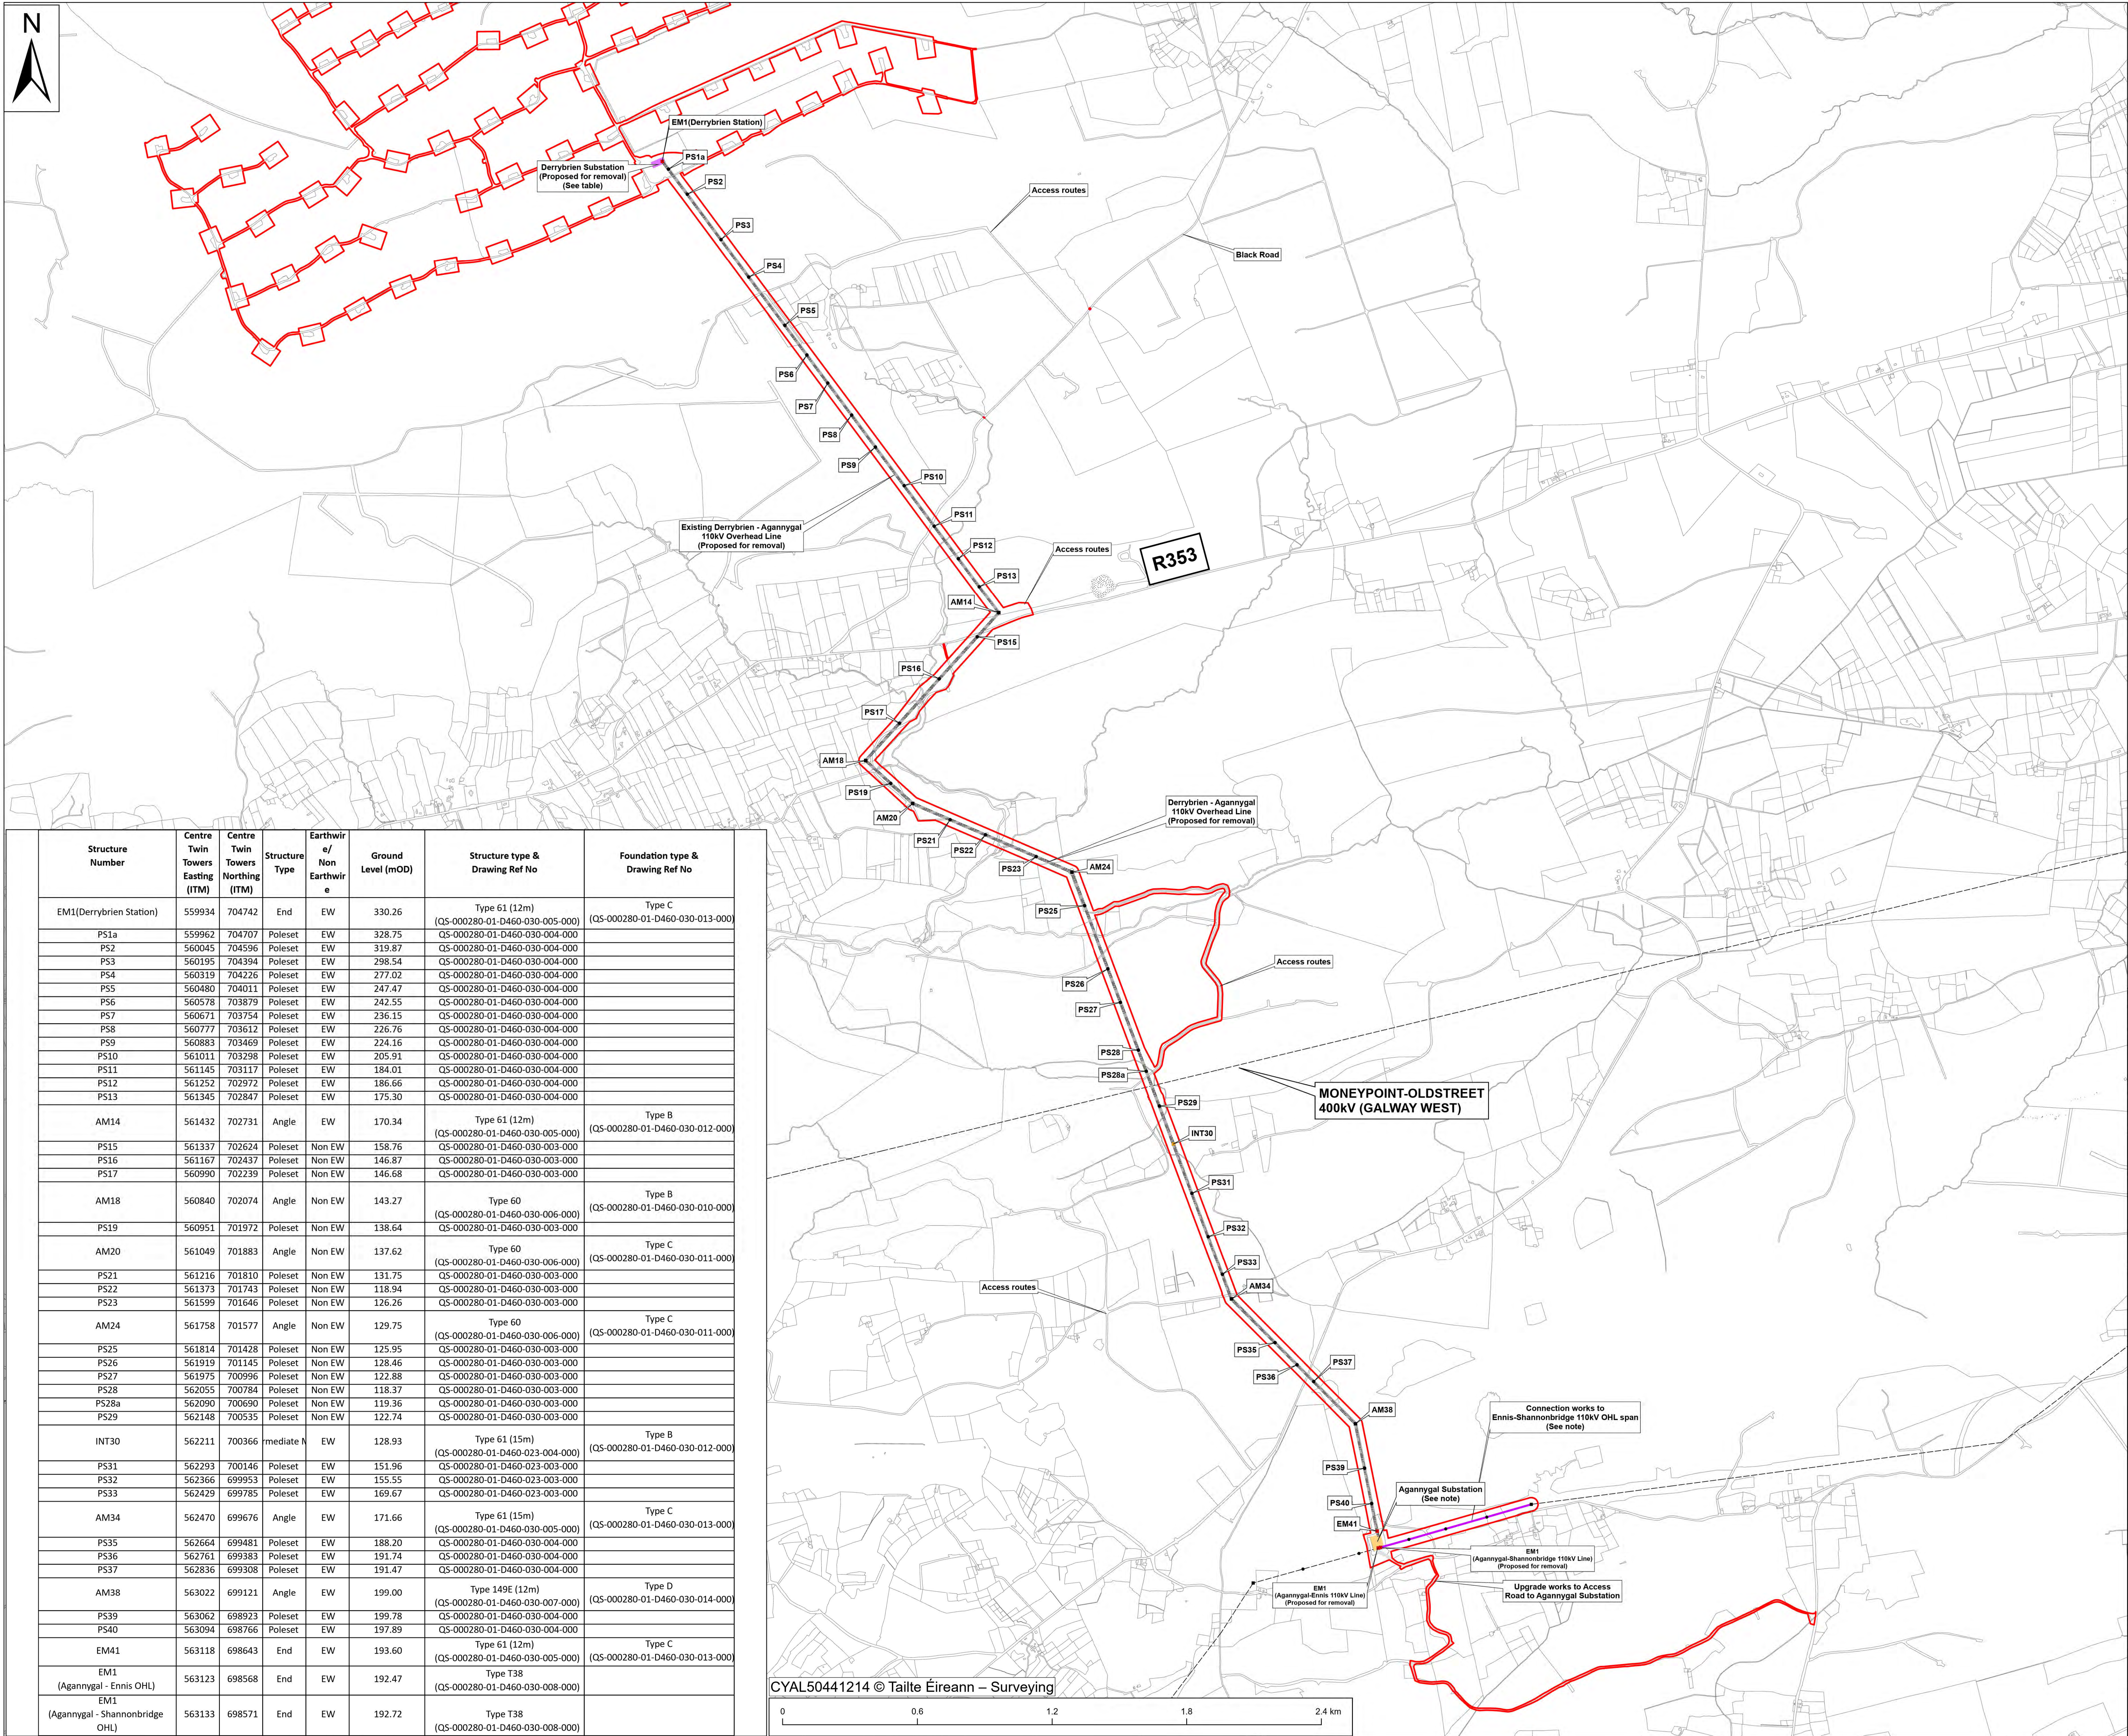

Legend

Decommissioning Application Boundary

Mast types to be removed:

- Poleset (PS)
- Intermediate Mast (INT)
- Angle Mast (AM)
- End Mast (EM)

- Derrybrien - Agannygol 110kV Overhead Line (to be removed)
- Upgrade works to Access Road to Agannygol Substation
- Connection works to Ennis - Shannonbridge 110kV OHL Span
- Agannygol Substation (to be removed)
- Derrybrien Wind Farm (to be removed)
- Overhead lines (to remain in situ)

Notes:

- All existing structures above ground to be removed during the Decommissioning Phase.
- Drawing prepared using Irish Transverse Mercator (ITM) Map Grid.

Details of existing overhead line structures proposed for removal	
Drawing Number	Drawing Title
QS-000280-01-D460-028-001-000	Existing Derrybrien 110 kV Substation Site Layout
QS-000280-01-D460-029-001-000	Existing Agannygol Tee-In 110 kV Substation - Site Layout
QS-000280-01-D460-030-002-000	Post Decommissioning Overhead Line - Layout Plan
QS-000280-01-D460-030-003-000	110kV SUSPENSION WOOD POLESET NON EARTHWHIRE
QS-000280-01-D460-030-004-000	110 kV SINGLE CIRCUIT SUSPENSION WOOD POLESET SHIELDWIRE
QS-000280-01-D460-030-005-000	Outline Drawing Tower Type 61
QS-000280-01-D460-030-006-000	Single Circuit 110kV Angle Tower typical tower type 10 - 90 Degree
QS-000280-01-D460-030-007-000	Outline Drawing Tower Type 60
QS-000280-01-D460-030-008-000	Tower Type 149E
QS-000280-01-D460-030-009-000	12 Metre Towers (0-90 deg) Earthwire
QS-000280-01-D460-030-010-000	Outline Drawing Tower Type 38
QS-000280-01-D460-030-011-000	110 kV Lines Planning Outline Drawing Stayed Suspension Wood Poleset Non-Earthwire
QS-000280-01-D460-030-012-000	Foundation details for Foundation type 'B' (Type 60)
QS-000280-01-D460-030-013-000	Foundation details for Foundation type 'C' (Type 61)
QS-000280-01-D460-030-014-000	Foundation details for Foundation type 'B' (Type 61)
QS-000280-01-D460-030-015-000	Foundation details for Foundation type 'C' (Type 61)
QS-000280-01-D460-030-016-000	Foundation details for Type 149E steel tower - Foundation type 'D'
QS-000280-01-D460-030-017-000	Post Decommissioning Reinstated Ennis - Shannonbridge OHL

Maps shown on drawing:
Galway 5000 sheets 3746,3747,3748,3749, 3804,3805,3806,3807, 3862,3863,3864,3865,3919,3920,3921 & 3922

0	04.04.25	Issued for Planning Permission for Proposed Development Works	E.O'S	D.H	H.McM	B.A.
REV	DATE	REVISION DESCRIPTION	DRN	PROD	VER	APP
COPYRIGHT © ESB						
ALL RIGHTS RESERVED. NO PART OF THIS WORK MAY BE REPRODUCED, REPRODUCED OR COPIED IN ANY FORM OR BY ANY MEANS, GRAPHIC, ELECTRONIC OR MECHANICAL, INCLUDING PHOTOCOPYING, RECORDING, ANY INFORMATION STORAGE AND RETRIEVAL SYSTEM, WITHOUT THE WRITTEN PERMISSION OF ESB.						
PURPOSE OF ISSUE - PRELIMINARY UNLESS INDICATED						
CLIENT APPROVAL	☐	PLANNING	☒	TENDER	☐	CONSTRUCTION
CLIENT	☐ AS-BUILT					
Gort Wind Farms Ltd						
PROJECT						
Application for Planning Permission: Derrybrien Wind Farm Development Decommissioning Project - Prospective Development						
CONTRACT						
DRAWING TITLE						
Existing Overhead Line - showing route and location of proposed works						
PRODUCTION UNIT						
Civil, Environmental & Renewable Engineering						
						
Engineering and Major Projects, One Dublin Airport Central, Dublin Airport, Cloughran, Co. Dublin, K67 XF72, Ireland. Tel: +353 (0)1 703 8000 Web: www.esb.ie Engineering and Major Projects is a division of ESB.						
DRAWN	PRODUCED	VERIFIED	APPROVED	APPROVAL DATE		
E.O'Shea	D.Hogan	H.McMeel	B.Allen	04/04/2025		
CLIENT REF.	NO. OF SHEETS		SIZE	SCALE		
	1/1		A0	1:10,000		
DRAWING NUMBER			SHEET		REV	
QS-000280-01-D460-030-001-000						