



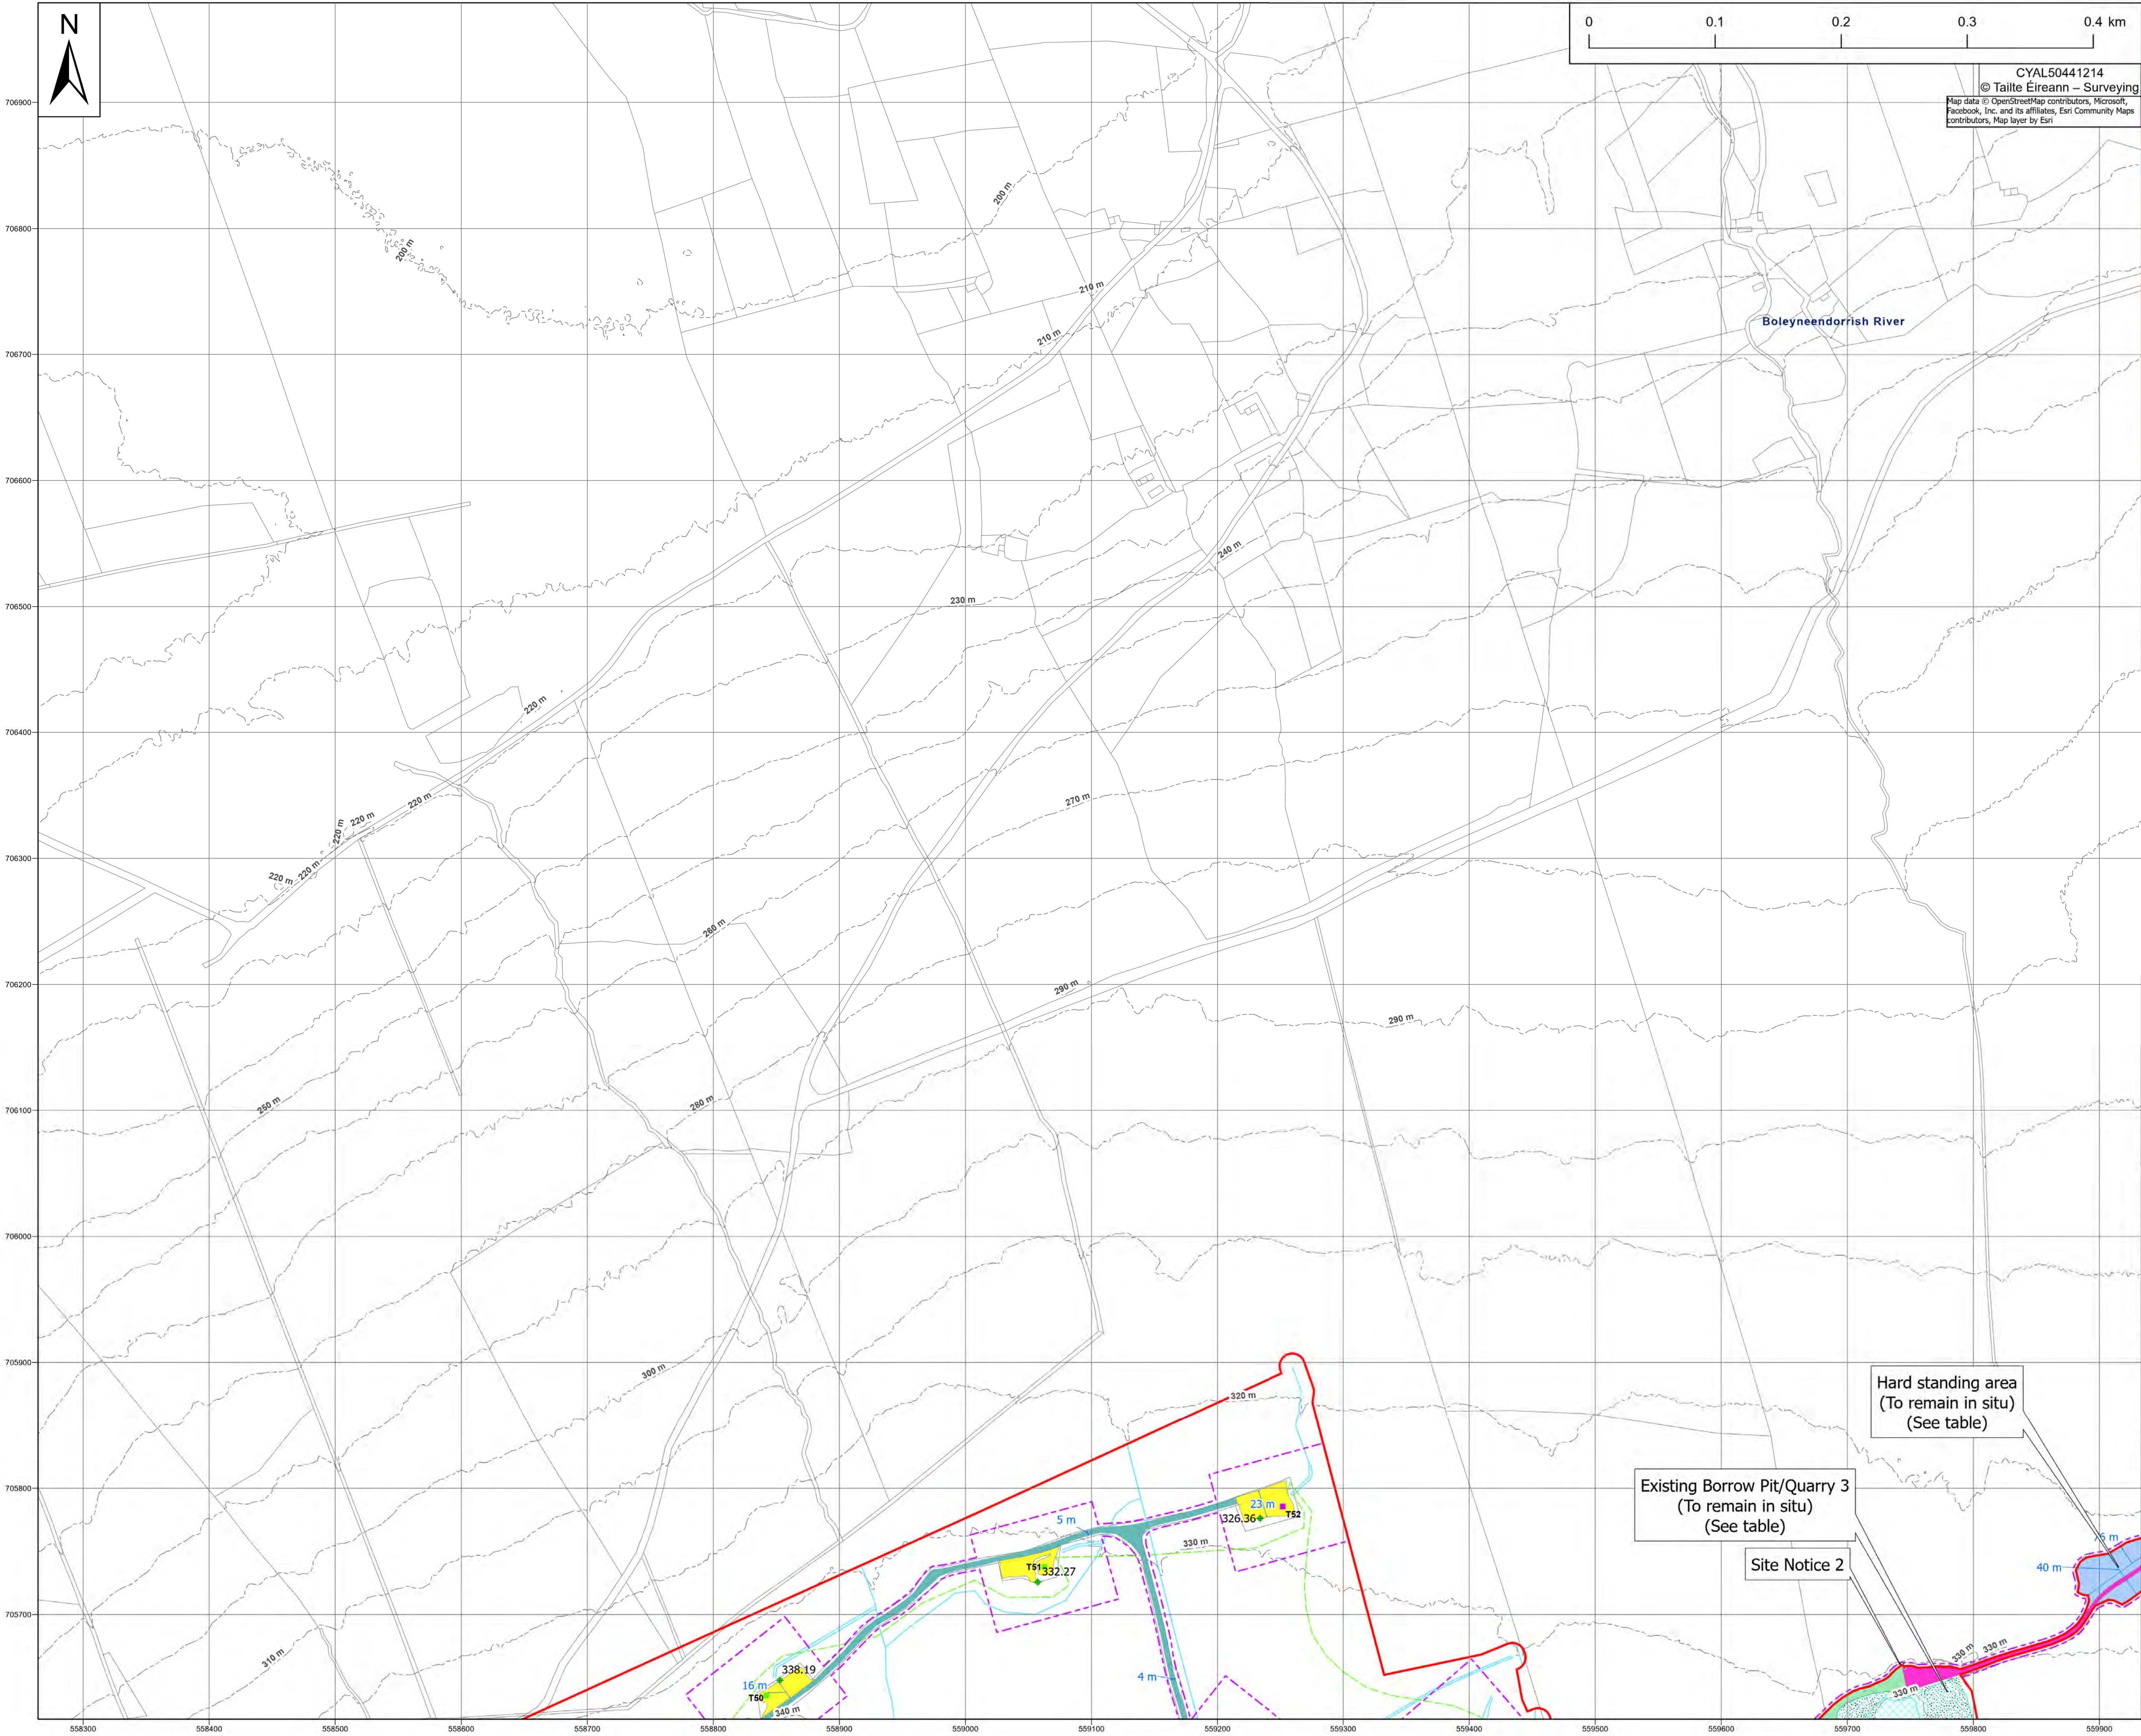

Legend

- Substitute Consent Application Boundary (Other Application)
- Decommissioning Application Boundary (Other Application)
- Existing Hardstanding Area (to remain in situ)
- Site Access Road (to remain in situ)
- Turbine Foundations Types (to remain in situ)
 - Foundation type A
 - Foundation type B
- Floating Road (to remain in situ)
- Non Floating Road (to remain in situ)
- Existing Borrow Pit/Quarry (to remain in situ)
- MV cables (approximate location) (to remain in situ)
- Existing Indicative Levels
- Drainage (to remain in situ)

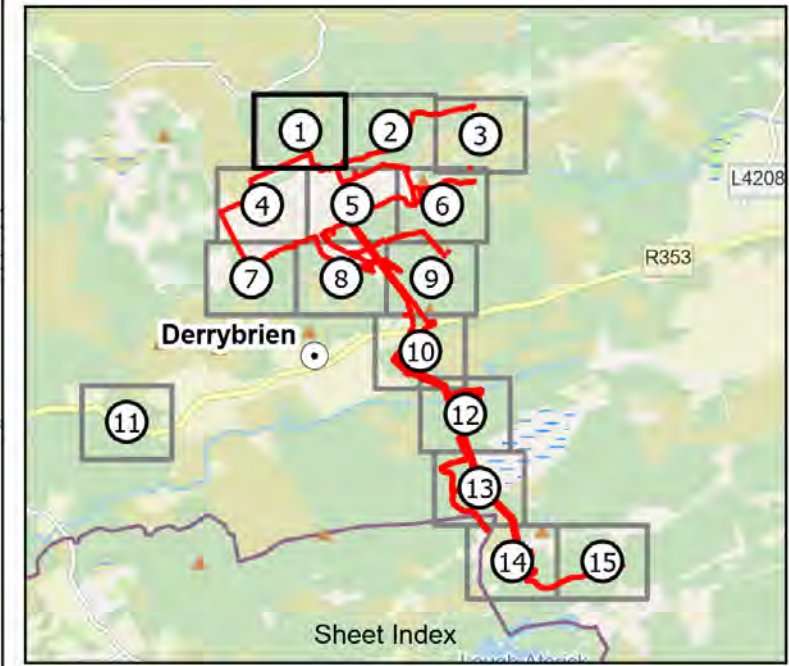

Notes:
- Drawing prepared using Irish Transverse Mercator (ITM) Map Grid.

Drawing Number	Drawing Title
QS-000280-01-D460-033-001-000	Existing Turbine Foundations – Types A,B and C, proposed to remain in situ
QS-000280-01-D460-033-003-000	Typical sections – Existing Floating and non-floating roads and cable trench details. To remain in situ
QS-000280-01-D460-033-004-000	Hard Standing Associated With Construction Compound Plan and Section
QS-000280-01-D460-037-005-000	Site Entrance From Existing Forest Road & Borrow Pit / Quarry, to remain in situ

Maps shown on drawing:
Galway 5000 sheets 3746,3747,3748,3749, 3804,3805,3806,3807, 3862,3863,3864,3865,3919,3920,3921 & 3922

0	07.04.25	Issued for Substitute Consent - Retained Development	E.O'S	D.H	H.McM	B.A
REV	DATE	REVISION DESCRIPTION	DRN	PROD	VER	APP
COPYRIGHT © ESB						
ALL RIGHTS RESERVED. NO PART OF THIS WORK MAY BE REPRODUCED, REPRODUCED OR COPIED IN ANY FORM OR BY ANY MEANS, GRAPHIC, ELECTRONIC OR MECHANICAL, INCLUDING PHOTOCOPYING, RECORDING, TAPING OR USED FOR ANY PURPOSE OTHER						
PURPOSE OF ISSUE - PRELIMINARY UNLESS INDICATED						
CLIENT APPROVAL	PLANNING	☒ TENDER	CONSTRUCTION	AS-BUILT		
CLIENT						
Gort Windfarms Ltd						
PROJECT						
Application for Substitute Consent: Derrybrien Wind Farm Development Decommissioning Project – Retained Development						
CONTRACT						
DRAWING TITLE						
Substitute Consent - Site Layout Map – Sheet 1						
PRODUCTION UNIT						
Civil Environmental & Renewable Engineering						
						
Engineering and Major Projects, One Dublin Airport Central, Dublin Airport, Cloghran, Co. Dublin, K67 XF72, Ireland. Tel: +353 (0)1 703 8000 Web: www.esb.ie Engineering and Major Projects is a division of ESB						
DRAWN	PRODUCED	VERIFIED	APPROVED	APPROVAL DATE		
E.O'Shea	D.Hogan	H.McMeel	B.Allen	24/04/2025		
CLIENT REF.	NO. OF SHEETS	SIZE	SCALE			
	1/15	A1	1:2,500			
DRAWING NUMBER		SHEET		REV		
QS-000280-01-D460-032-001-000						